



**THE  
BASS LAKE RESERVE CO.  
SUBDIVISION NO. 1**

Being a part of Original Munson Township Lots #10 in Tract #1 and #7 in Tract #2  
County of Geauga, and State of Ohio.  
Dimensions are given in feet and decimal parts thereof. All of which we certify to be correct.  
April - 1922. Scale F.R. Zethmayr, Engineer.

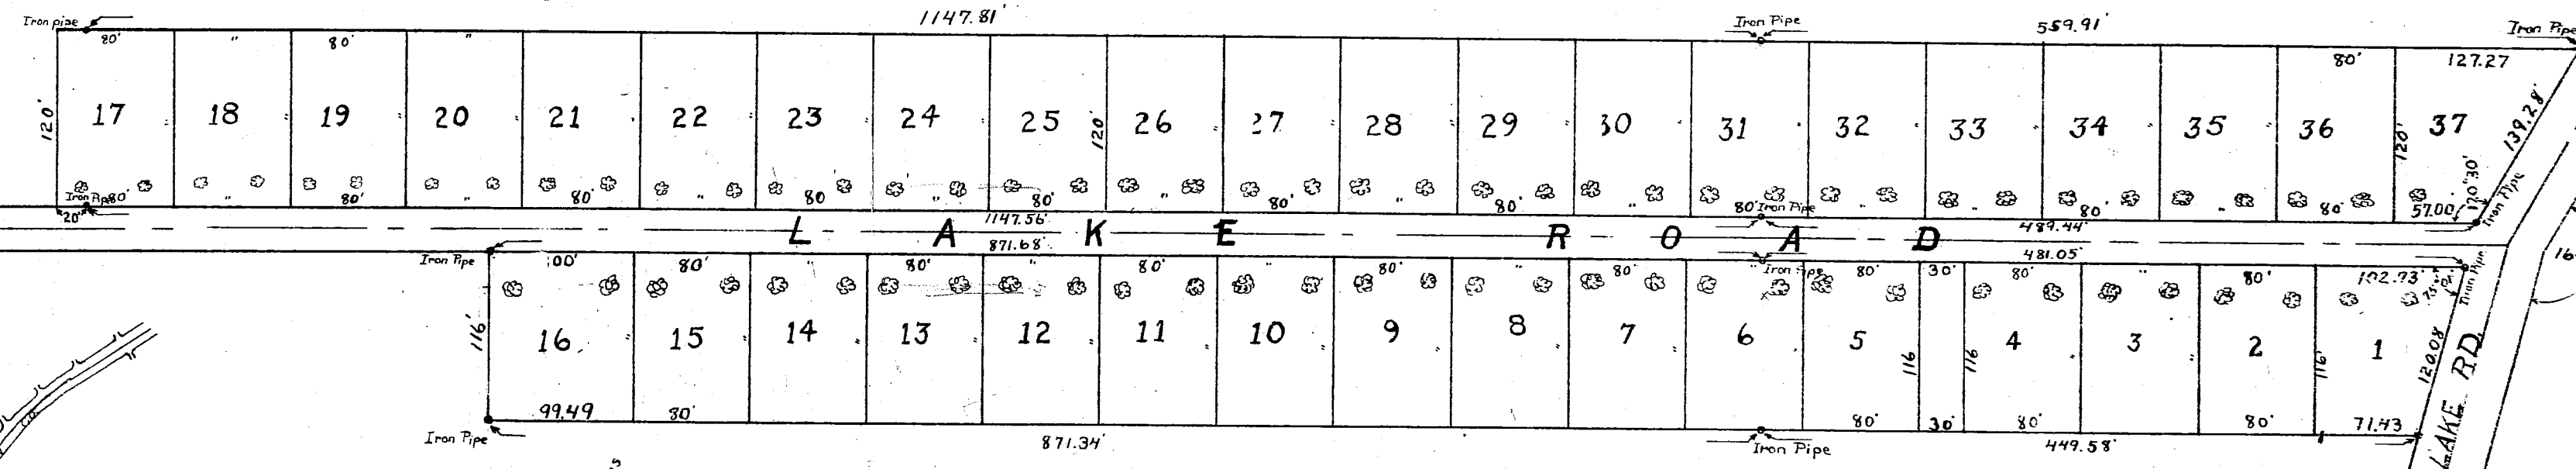

**BASS LAKE**

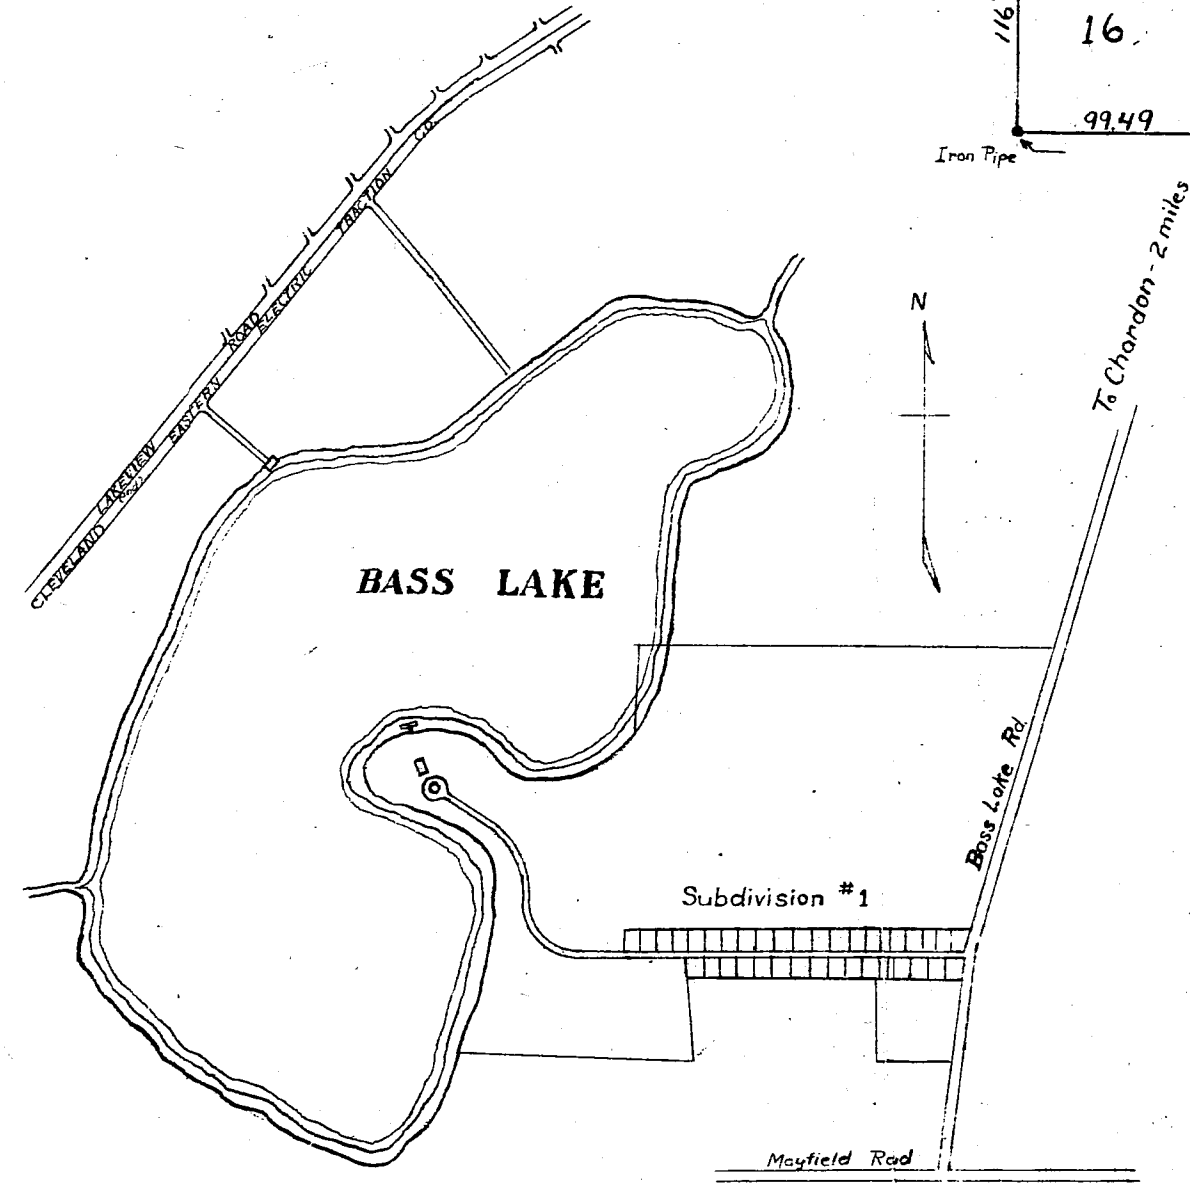

We the undersigned, owners of all the land embraced in this subdivision, do hereby accept and adopt this plat of the same, if having been made of our request.

State of Ohio }  
County of Cuyahoga } S.S.

The Bass Lake Reserve Co.  
By *F. R. Zethmayr* President  
By *J. S. [Signature]* Secretary  
Before me, a Notary Public in and for said County and State  
personally appeared the above named Bass Lake Reserve Co.  
By *F. R. Zethmayr* President and *J. S. [Signature]* Secretary  
the Secretary who acknowledged that they  
did sign the foregoing instrument and that the same is the free act  
and deed of said Company.  
In testimony whereof I have set my hand and official seal.  
at *Warren* Ohio this *2nd* day of *June* A.D. 1922  
*F. R. Zethmayr*  
Notary Public

Received for Record *June 3-2*  
Recorded *June 3-2* in Vol. *7* Page *647-65*  
Gauga County Map Records  
*F. R. Zethmayr*  
*Recorder*  
*Sub 80 Pl*

*Transferred June 3-1922.*  
*H. P. [Signature]*