

VOL. 565 Pg. 460

RALPH L. & CHERIE E.  
LE BOUTON  
VOL. 558 Pg. 1252

PINEGATE SUBDIVISION  
VOL. 10 Pg. 48

1846.69

N. 03° 44' 05" E.

DAVID R. & DEBORAH  
RODRIGUES  
VOL. 538 Pg. 1181

JOSEPH & JULIAN  
OMAHEN  
VOL. 345 Pg. 163

JOHN E. & CHRISTINE M.  
PHEIFER  
VOL. 585 Pg. 497

WILLIAM A. & NANCY L.  
KNIGHT  
VOL. 396 Pg. 348

WM. LEONARD & ANNA D.  
WOODS  
VOL. 443 Pg. 218

FRANK & MARY  
GRAJZL  
VOL. 341 Pg. 180

MARIA GRAJZL  
VOL. 496 Pg. 365

WALTER T. & GAIL LORENZ  
VOL. 502 Pg. 596

LANDS REMAINING IN THE NAME OF JOSEPH & MAXINE NOVAK, SR.  
VOL. 251 Pg. 194

IRON PIN & MON. BOX FD. & USED

THWING ROAD

ROAD

60'

& FOWLER'S MILL RD. CO.

FOREST


OAKS

DRIVE

60'

NORTH WOODS CIRCLE

60'

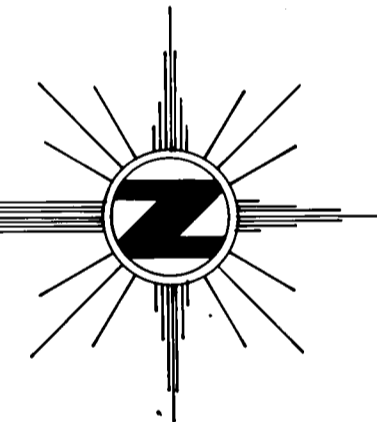

PINEGATE SUBDIVISION  
VOL. 10 Pg. 48

IRON PIPE FD. & USED

S. 87° 08' 25" E.

1567.61

IRON PIPE FD. & USED


622.18  
N. 00° 40' 00" E.

IRON PIPE FD. & USED  
1493.72  
S. 86° 08' 00" E.

PINEGATE SUBDIVISION  
VOL. 10 Pg. 48

GEORGE M. ROUDEBUSH VOL. 232 Pg. 411  
1493.72



FREDERICK GLENN WILDER  
VOL. 399 Pg. 140

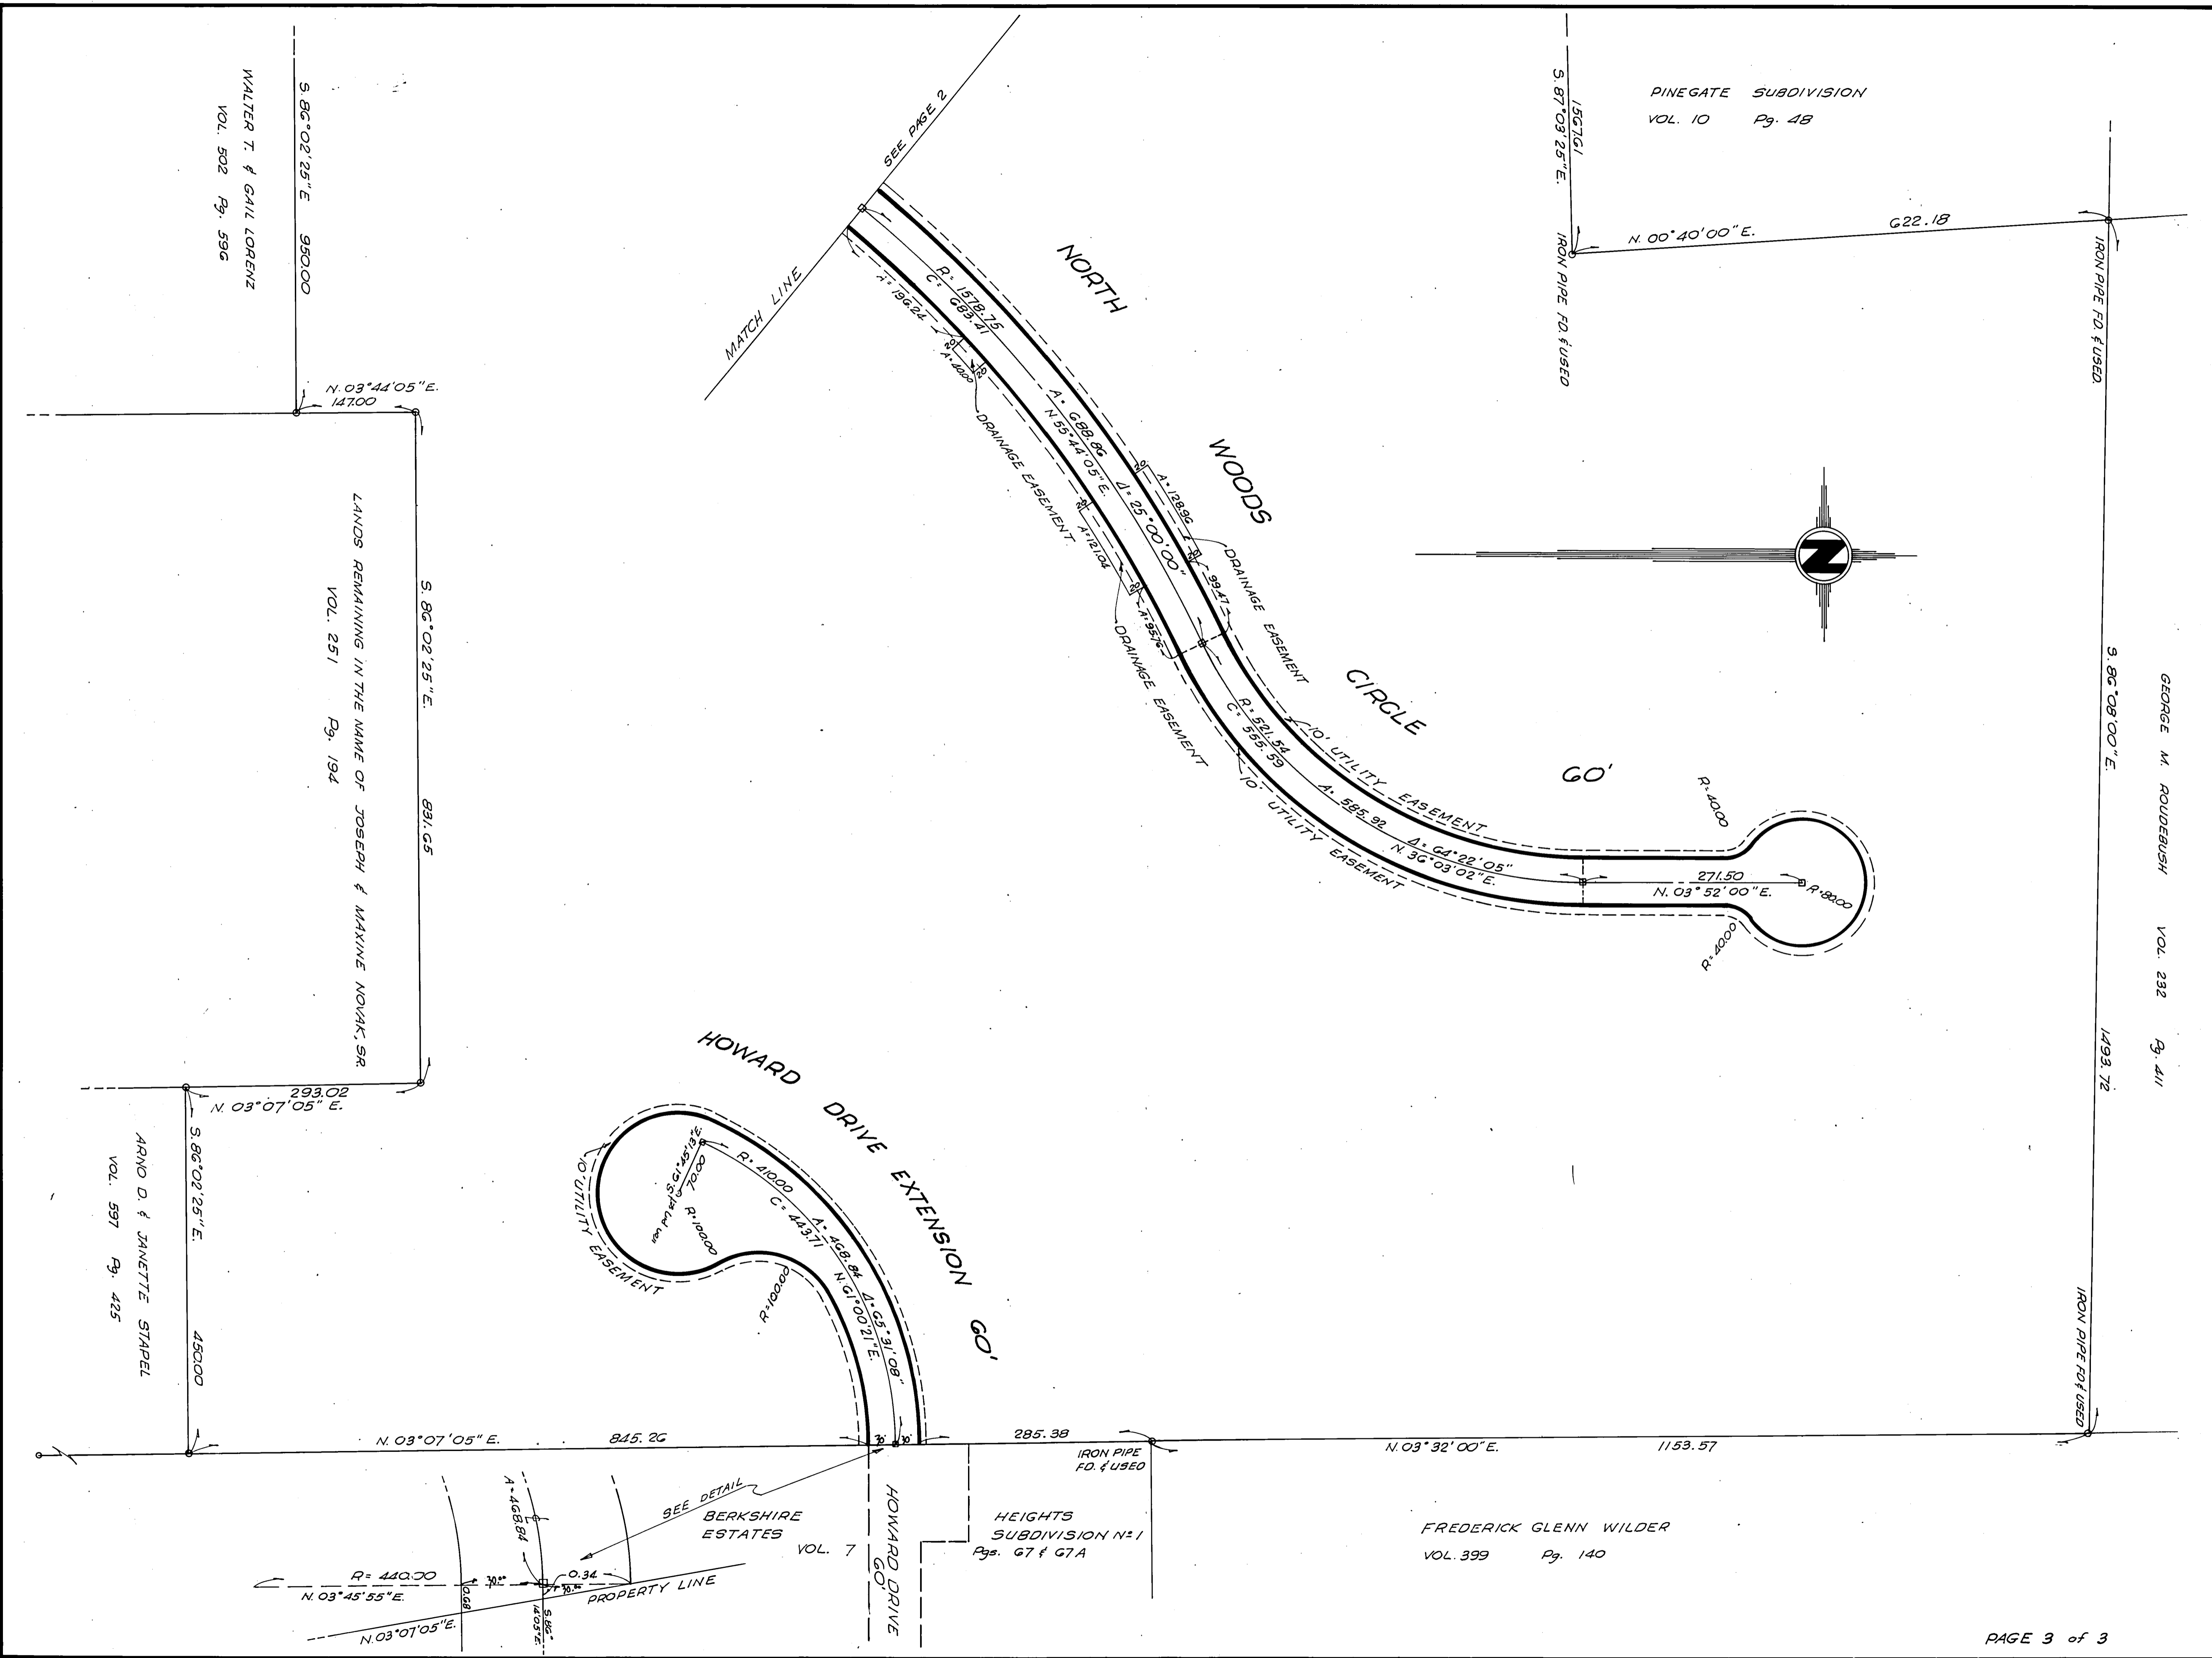

WALTER T. & GAIL LORENZ  
VOL. 502 Pg. 596

LANDS REMAINING IN THE NAME OF JOSEPH & MAXINE NOVAK, SR  
VOL. 251 Pg. 194

ARNO D. & JANETTE STAPEL  
VOL. 597 Pg. 425

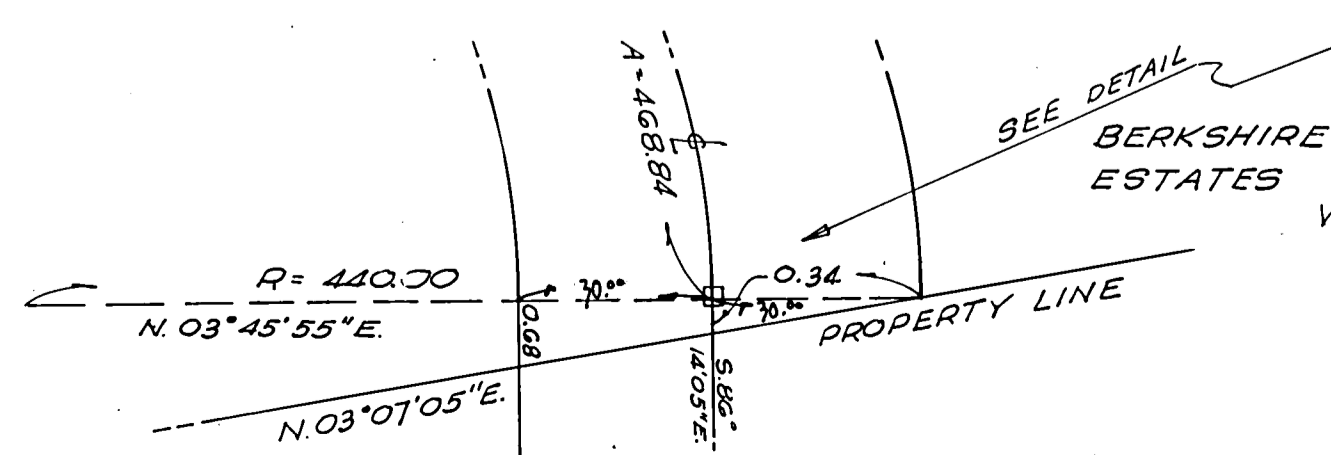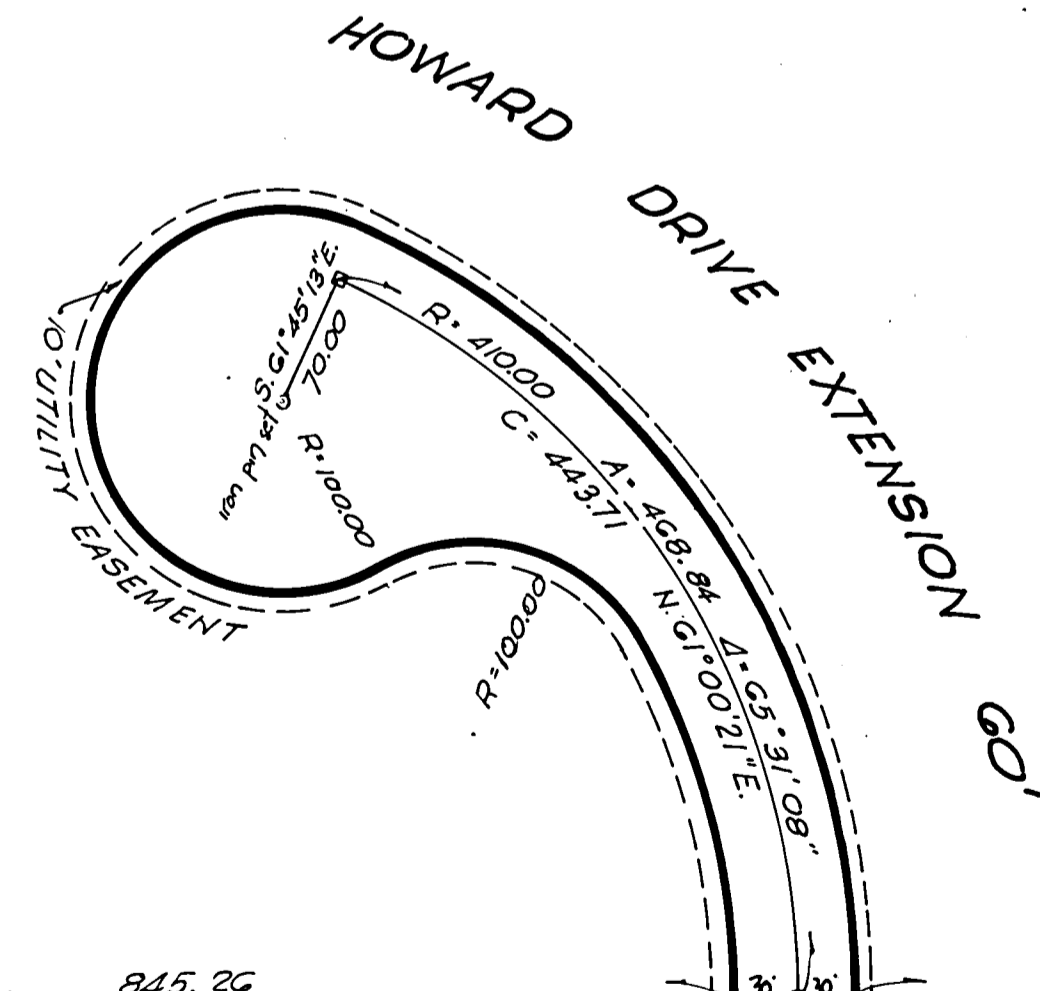

SEE DETAIL  
BERKSHIRE  
ESTATES  
VOL. 7


HEIGHTS  
SUBDIVISION N:1  
Pgs. 67 & 67A

IRON PIPE  
FD. & USED

IRON PIPE  
FD. & USED

IRON PIPE  
FD. & USED

IRON PIPE  
FD. & USED

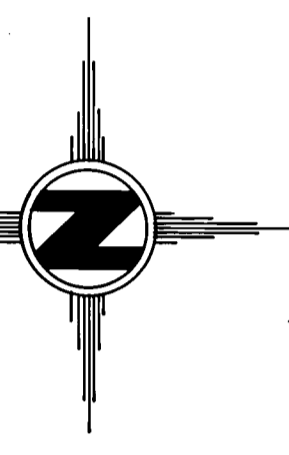

SEE PAGE 2

MATCH LINE

NORTH

WOODS

CIRCLE

60'

HOWARD DRIVE EXTENSION  
60'

HOWARD DRIVE  
60'

N. 03° 44' 05" E.  
147.00

N. 03° 07' 05" E.  
293.02

N. 03° 07' 05" E.  
845.26

285.38

N. 03° 32' 00" E.

1153.57

N. 00° 40' 00" E.  
G22.18

N. 03° 52' 00" E.  
271.50

R=440.00  
N. 03° 45' 55" E.

N. 03° 07' 05" E.

A=46°54'  
S. 85° 14' 05" E.

PROPERTY LINE

SEE DETAIL

VOL. 7

IRON PIPE  
FD. & USED

IRON PIPE  
FD. & USED

IRON PIPE  
FD. & USED

IRON PIPE  
FD. & USED

9.86' 08' 00" E.

1493.72

GEORGE M. ROUDEBUSH VOL. 232 Pg. 411

FREDERICK GLENN WILDER  
VOL. 399 Pg. 140