


BARWELL, INC.

VOL. 492 Pg. 230

5.89°03'15"E  
629.27

IRON PIN FD & USED  
150.00 REC  
149 900bsf

IRON PIN FD @ S 89°03'15"E  
1.58' FROM CORNER

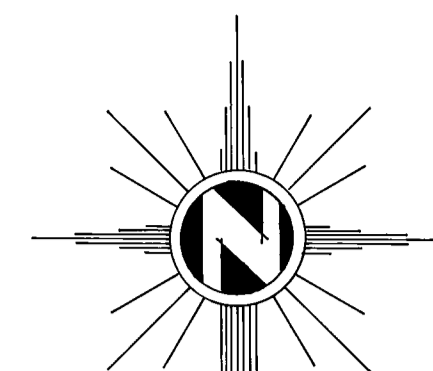

CEMETERY  
VOL. G4 Pg. 117  
LOT NO 17, SEC. NO. 19  
IRON PIPE FD & USED  
N. 03°26'11"E. 166.92  
LOT NO. 16, SEC. NO. 19

MATHIAS W & ETHEL C.  
HORWARTH  
VOL 513 Pg 1063  
IRON PIPE FD & USED  
N 04°55'00"E. 211.59

10.912 Ac.

407.51  
LINE  
VOL. 481 Pg. 464  
BERTHA GATES  
SECTION  
N 04°17'41"E.

IRON PIPE SET @ OCCUPIED FENCE COR

PLAT OF SURVEY  
in  
LOT NO 5, SECTION NO. 18  
LOT NO. 16, SECTION NO. 19  
in  
**PARKMAN TOWNSHIP**  
GEAUGA COUNTY, OHIO

MONUMENTS WERE FOUND OR SET AS INDICATED  
HEREON. DIMENSIONS ARE EXPRESSED IN FEET  
AND DECIMAL PARTS THEREOF. ALL OF WHICH  
I CERTIFY TO BE CORRECT.

LAWRENCE WILSON AND ASSOCIATES  
REGISTERED SURVEYORS  
109 MAIN STREET, CHARDON, OHIO OCTOBER, 1977  
*Lawrence Wilson*  
LAWRENCE WILSON REGISTERED SURVEYOR NO. 5807

⊕ DENOTES 3/4" IRON PIPE SET  
0 50 100 150 200  
SCALE 1" = 50'

IRON PIPE FD & USED @ P. 1

235.46  
106.8  
118.74  
N 76°18'48"E.

**NELSON ROAD**  
(SEE GEAUGA COUNTY ENGINEER FIELD  
BOOK 36 FOR CENTER LINE LOCATION)

IRON PIPE SET  
S 80°10'05"E  
257.43  
IRON PIPE FD & USED @ P. 1

41.197.99 C. 137.88  
S 52°55'05"E R. 1432.57

R. 471.46  
C. 91.97  
S 50°10'19"E  
S 55°41'05"E 358

JOHN L. MOORE, & MARIAN M. DREYER

IRON PIPE SET  
N 43°37'E

IRON PIPE FD & USED @ P. 2

S. 66°05'30"E. 163.85  
S. 72°08'27"E 191.49

LOT NO. 16, SEC. NO. 19  
LOT NO. 5, SEC. NO. 18  
BERTHA GATES

S 35°16'10"E  
350.60

225.27  
N. 61°59'35"E

WE, JOHN L. MOORE, MARIAN M. DREYER AND  
BERTHA GATES, THE UNDERSIGNED OWNERS OF  
THE LAND SHOWN HEREON DO ACCEPT THIS  
PLAT OF SURVEY FOR THE PURPOSE OF  
ESTABLISHING AND DEFINING THE COMMON  
BOUNDARY LINE BETWEEN US AS SHOWN BY  
A DASHED LINE.

*John L. Moore* *Marian M. Dreyer* *Bertha Gates*  
WITNESS *Jeannette A. Siles*  
WITNESS

STATE OF OHIO, COUNTY OF GEAUGA  
BEFORE ME, A NOTARY PUBLIC IN AND FOR SAID  
COUNTY, PERSONALLY APPEARED JOHN L. MOORE,  
MARIAN M. DREYER AND BERTHA GATES WHO  
ACKNOWLEDGED THE SIGNING OF THE FORE-  
GOING INSTRUMENT TO BE THEIR VOLUNTARY  
ACT AND DEED. IN WITNESS WHEREOF, I HAVE  
HEREUNTO SET MY HAND AND AFFIXED MY  
OFFICIAL SEAL AT Chardon, Ohio THIS 13<sup>th</sup> DAY  
OF October, 1977.

*Jeannette A. Siles*  
My COMMISSION EXPIRES Jan. 24, 1979

255103

RECEIVED FOR RECORDING PURPOSES BY THE  
GEAUGA COUNTY RECORDER THIS 18<sup>th</sup> DAY OF  
October, 1977 RECORDED THIS 18<sup>th</sup> DAY OF  
October, 1977 AT 2:57 P.M. IN PLAT BOOK  
NO. 44 PAGE NO. 56 #1240  
*Paul W. King*  
GEAUGA COUNTY RECORDER

11-56