


PLAT OF VACATION OF A PART OF WEARSCH ROAD SITUATED IN A PART OF EAST DIVISION, SECTION 1, TRACT 1 MUNSON TOWNSHIP GEAUGA CO., OHIO

Surveyors Certificate: I do hereby certify that I have surveyed the premises and prepared this plat and that the dimensions of the road are in feet and decimal parts thereof all of which are correct to the best of my knowledge and belief.



Terrence G. Gerson 8/5/91
Terrence G. Gerson, P.S. 6662
William R. Gray Associates, Inc.
7519 Mentor Avenue, #106
Mentor, Ohio 44060
(216) 946-1616

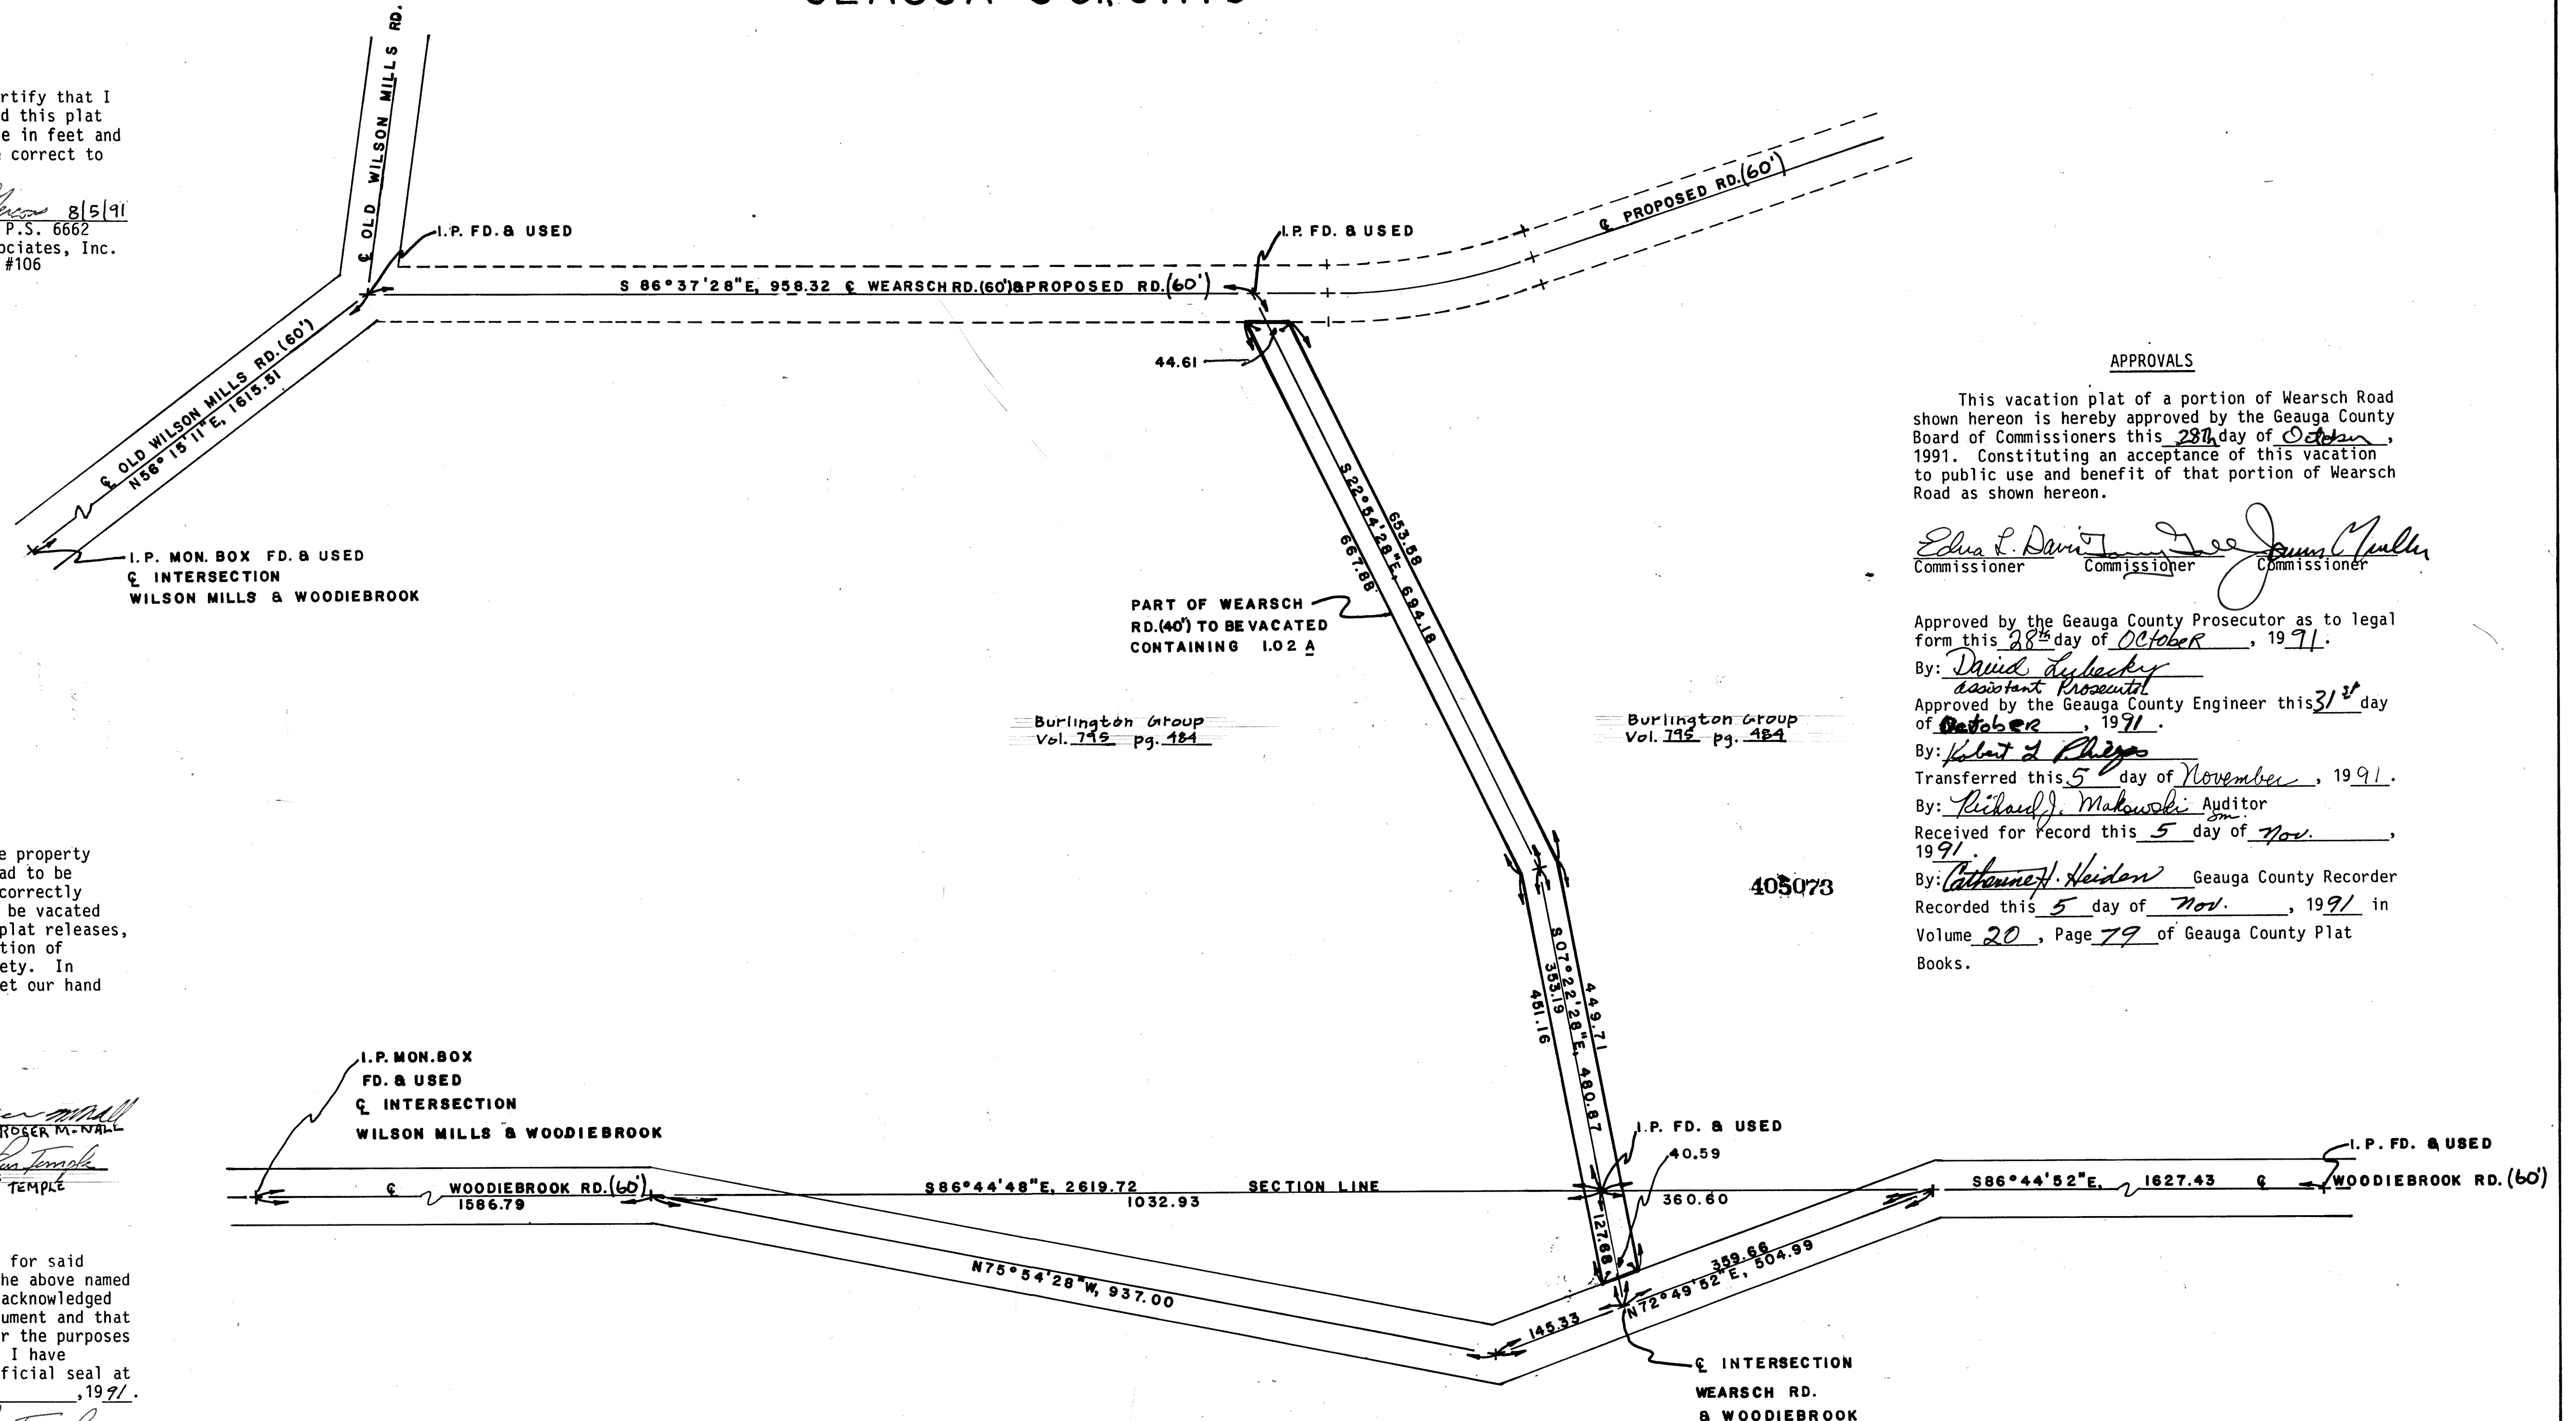

We, the undersigned, owners of the property adjacent to that portion of Wearsch Road to be vacated hereby certify that this plat correctly represents that portion of the road to be vacated and do hereby accept this plat. This plat releases, cancels, rescinds and vacates that portion of Wearsch Road shown herein in its entirety. In witness thereof we, the undersigned, set our hand this 23 day of SEPTEMBER, 1991.

Leo Petronzio VP.
Leo Petronzio, Vice President
Burlington Group Inc.
Witness ROGER M. WALL
Witness ROGER M. WALL
Witness J. Arthur Temple
Witness J. ARTHUR TEMPLE

State of Ohio
County of Geauga

Before me, a notary public in and for said county and state personally appeared the above named Carl Titgemeier and Leo Petronzio who acknowledged that they did sign the foregoing instrument and that the same is their free act and deed for the purposes therein expressed. In witness whereof I have hereunto set my hand and affixed my official seal at Chardon this 23 day of Sept, 1991.



My Commission Expires 3-18-92

APPROVALS

This vacation plat of a portion of Wearsch Road shown hereon is hereby approved by the Geauga County Board of Commissioners this 28 day of October, 1991. Constituting an acceptance of this vacation to public use and benefit of that portion of Wearsch Road as shown hereon.

Edna L. Davis Commissioner
James C. Muller Commissioner
James C. Muller Commissioner

Approved by the Geauga County Prosecutor as to legal form this 28 day of October, 1991.

By: *David Dykewicz*
Assistant Prosecutor

Approved by the Geauga County Engineer this 31 day of October, 1991.

By: *Robert L. Phelps*

Transferred this 5 day of November, 1991.

By: *Richard J. Makowski* Auditor

Received for record this 5 day of Nov., 1991.

By: *Catherine H. Heidner* Geauga County Recorder

Recorded this 5 day of Nov., 1991 in

Volume 20, Page 79 of Geauga County Plat Books.