
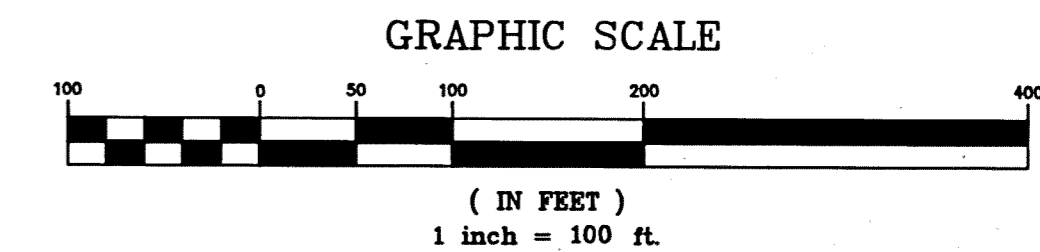
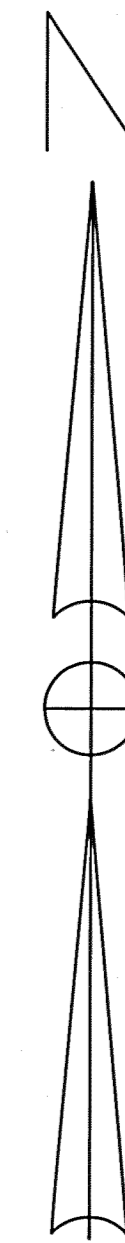


ALTERATION PLAT OF COUNTRY LANE, T.R. 178, SECTION B

ORIGINAL LOTS 32, 33, 34 & 35
BAINBRIDGE TOWNSHIP, GEAUGA COUNTY, OHIO

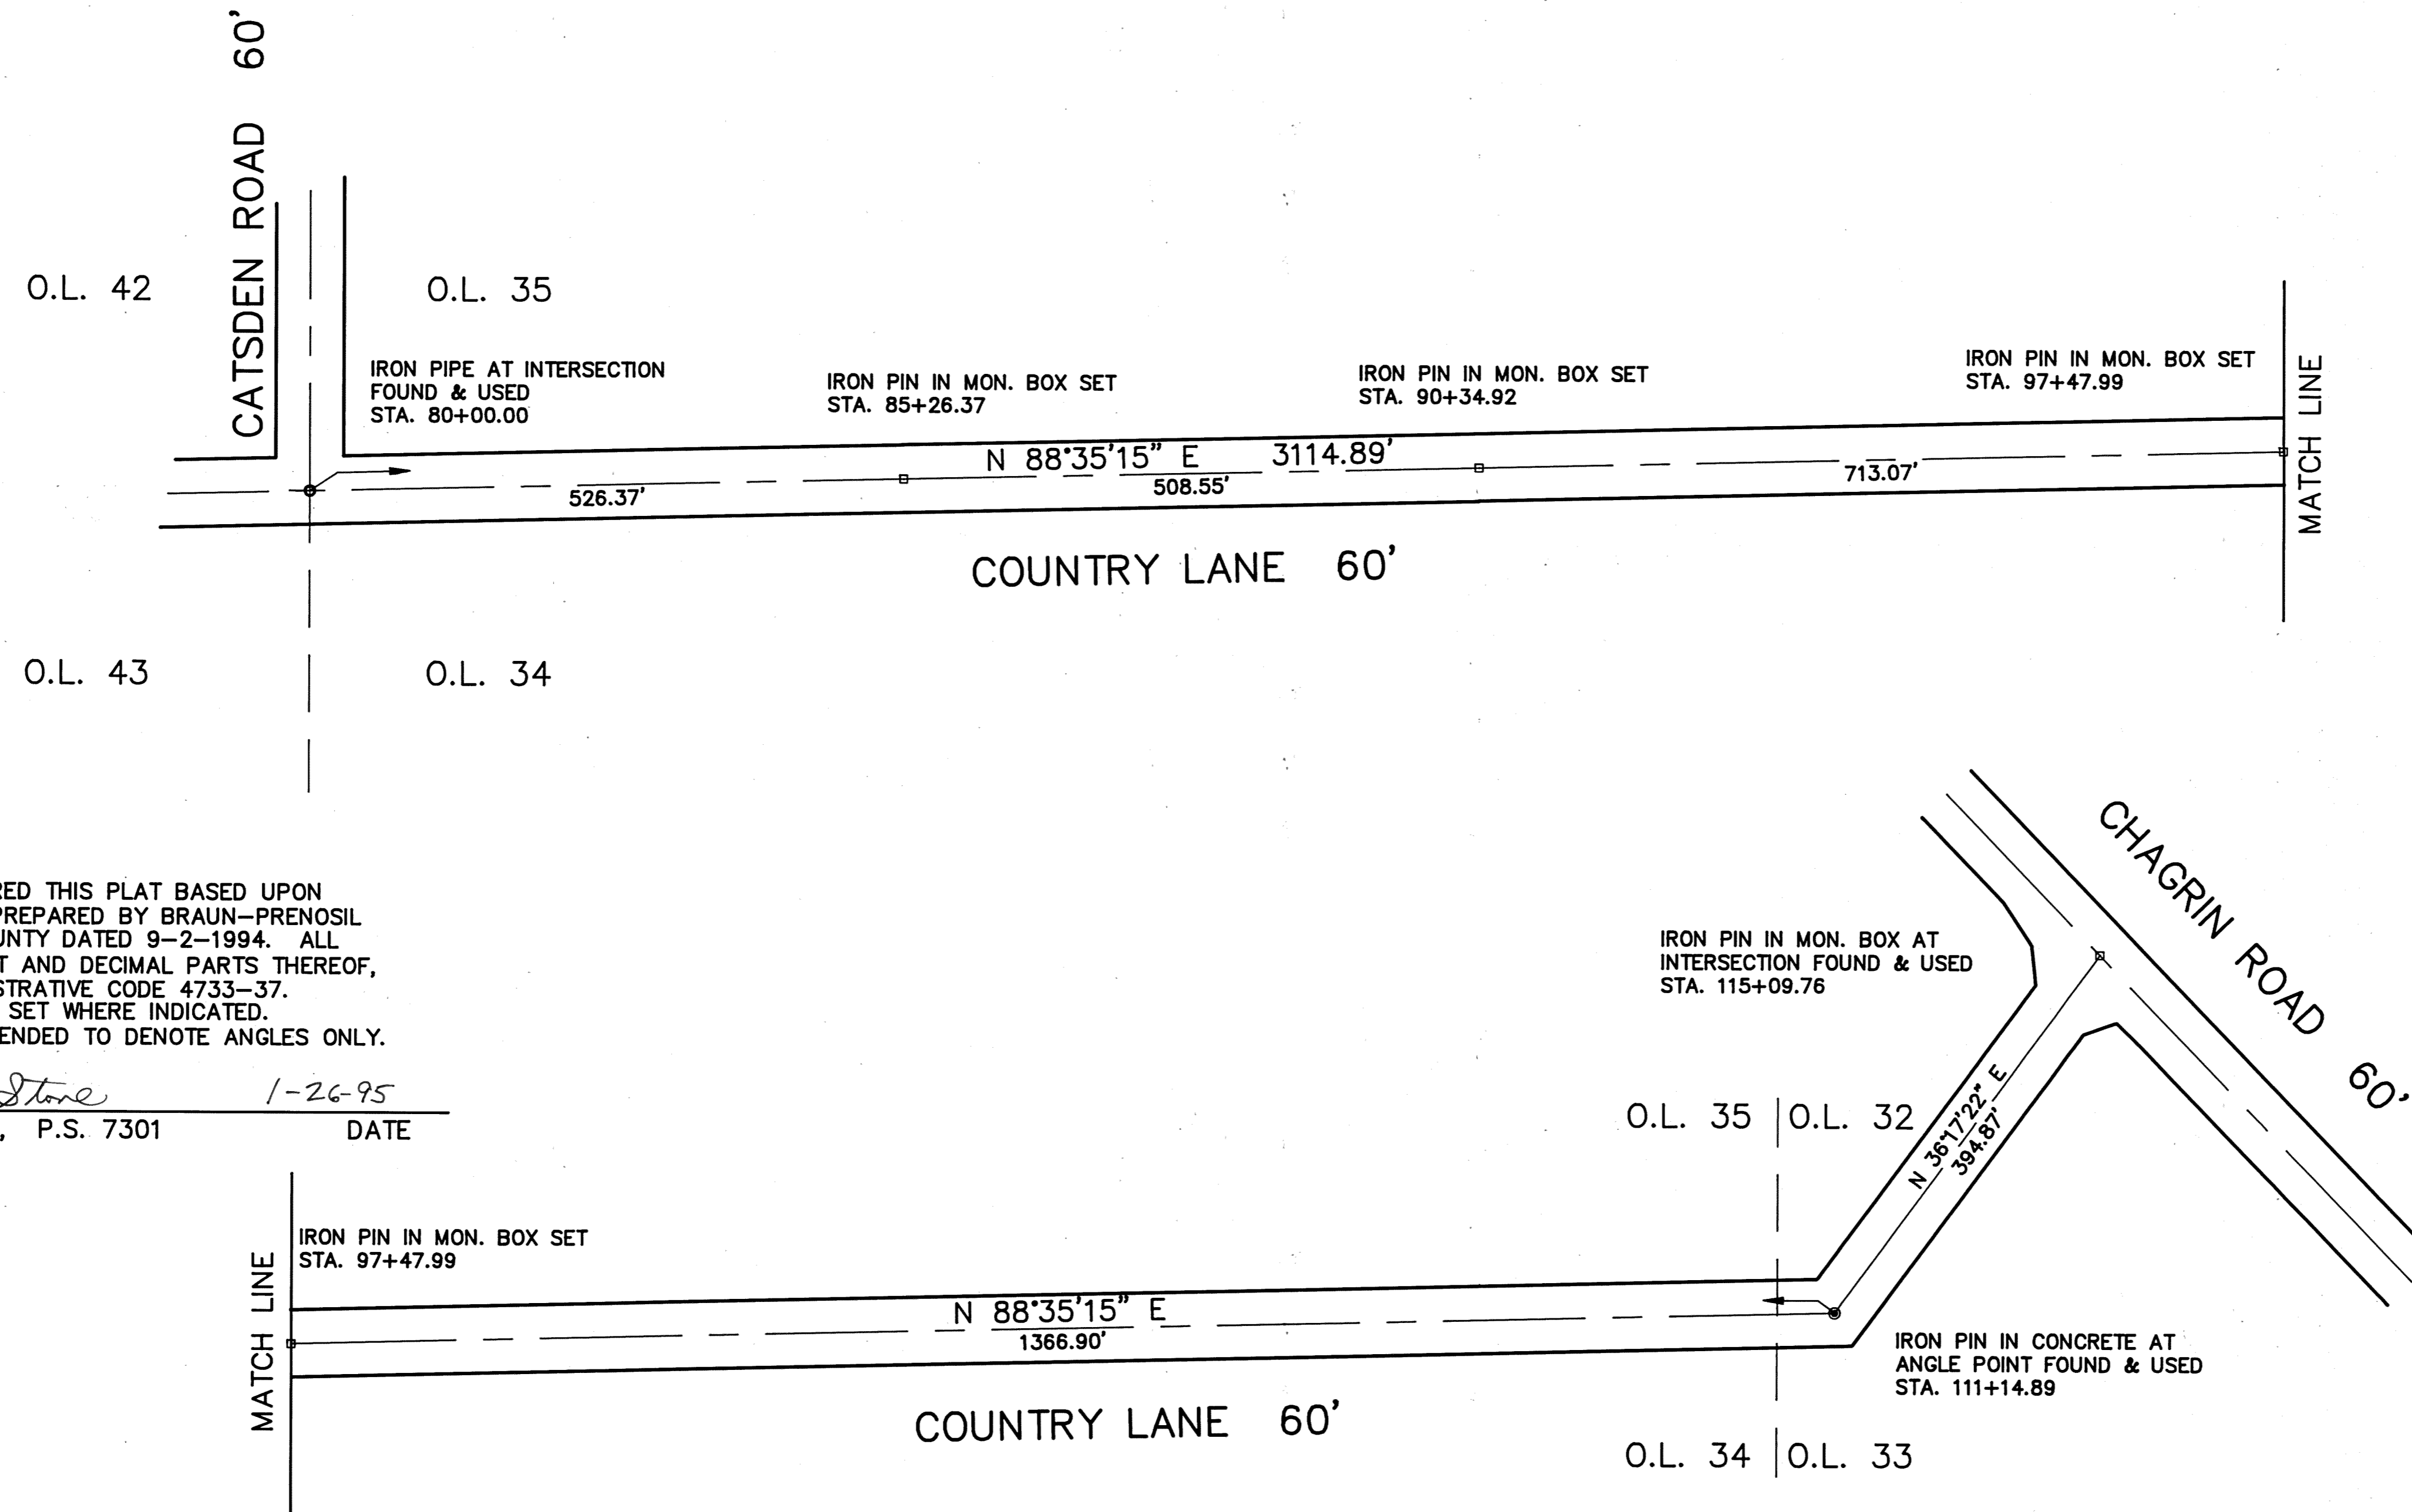

I DO CERTIFY THAT I HAVE PREPARED THIS PLAT BASED UPON A SURVEY AND CENTERLINE PLAT PREPARED BY BRAUN-PRENOSIL ASSOCIATES, INC. FOR GEAUGA COUNTY DATED 9-2-1994. ALL DISTANCES ARE EXPRESSED IN FEET AND DECIMAL PARTS THEREOF, IN ACCORDANCE WITH OHIO ADMINISTRATIVE CODE 4733-37. IRON MONUMENTS WERE FOUND OR SET WHERE INDICATED. BEARINGS ARE ARBITRARY AND INTENDED TO DENOTE ANGLES ONLY.

ATTEST Michael J. Stone 1-26-95
MICHAEL J. STONE, P.S. 7301 DATE

APPROVALS

THIS ALTERATION PLAT OF COUNTRY LANE, SECTION B SHOWN HEREON IS HEREBY APPROVED BY THE GEAUGA COUNTY BOARD OF COMMISSIONERS, CONSTITUTING AN ACCEPTANCE OF THE ALTERATION OF SAID DEDICATED ROAD FOR PUBLIC USE AND BENEFIT.

THIS 21 DAY OF February, 1995.

William M. Repke Neil C. Hofstetter Jan Novak
COUNTY COMMISSIONER COUNTY COMMISSIONER COUNTY COMMISSIONER

APPROVED BY THE GEAUGA COUNTY ENGINEER THIS 26th DAY OF January, 1995.

Robert L. Phillips
ROBERT L. PHILLIPS, COUNTY ENGINEER

APPROVED AS TO LEGAL FORM BY THE GEAUGA COUNTY PROSECUTOR THIS 31st DAY OF January, 1995.
David P. Joyce
DAVID P. JOYCE, COUNTY PROSECUTOR

TRANSFERRED BY THE GEAUGA COUNTY AUDITOR THIS 24th DAY OF FEB., 1995.
Richard J. Makowski
RICHARD J. MAKOWSKI, COUNTY AUDITOR

RECEIVED FOR RECORD BY THE GEAUGA COUNTY RECORDER THIS 24 DAY OF Feb., 1995.
AT 11⁵⁸ A.M.

RECORDED THIS 24 DAY OF February, 1995 IN VOLUME 22 PAGE 76
OF THE GEAUGA COUNTY BOOK OF PLATS. 464427

Catherine H. Heiden
CATHERINE HEIDEN, COUNTY RECORDER