

NORTH

OWNER'S ACCEPTANCE

I, David K. Ford, President of The Federal Improvement Company, Owner of the land shown hereon, do hereby accept this Survey and Partition of the same.

The Federal Improvement Company

Witness: *Michael A. Howard* (Signature) David K. Ford, Jr., President (Signature)

Witness: *Harold Lee* (Signature)

County of Cuyahoga, ss.
State of Ohio

Before me, a notary public in and for said county and state, personally appeared the above named David K. Ford, Jr., President of The Federal Improvement Company who acknowledged the signing of the foregoing instrument to be his free act and deed personally and as said President, the free act and deed of said Company. In witness whereof, I have hereunto set my official seal this 15th day of January, 2004 at Cleveland, Ohio.

Notary Public
Joan M. Hyatt (Signature)
My Commission Expires September 7, 2004

200200623038
Filed for Record in
GEAUGA COUNTY, OHIO
MARY MARGARET MCBRIDE
03-15-2002 At 11:03 AM.
PLAT 20.00
OR Book 34 Page 110 - 110

Situated in the Village of Middlefield, County of Geauga,
State of Ohio and known as being part of Original
Middlefield Township, Lat Nos. 33 and 38.

TRANSFERRED 3-15-02 PAR B ONLY

Troy A. Jumanik (Signature)
County Auditor
Received for Record this 15th day of March 2002 at 11:09 AM
and Recorded in Vol. 34 page 110 of the Geauga County Records of Plat
Middlefield Township Trustees
Vol. 663 Pg. 344 G.C.D.R.
Mary Margaret McBride (Signature)
Gaugua County Recorder

SOUTH STATE STREET 66' S.R. 608

NORTH PARKWAY 60'
(PRIVATE ROAD)

INDUSTRIAL PARKWAY 60'
(PRIVATE ROAD)

SOUTH PARKWAY 60'
(PRIVATE ROAD)

MADISON ROAD VARIABLE WIDTH S.R. 528


THE FEDERAL IMPROVEMENT COMPANY

PLAT OF SURVEY AND PARTITION

O. L. 33 & 38, VILLAGE OF MIDDLEFIELD, COUNTY OF GEAUGA, STATE OF OHIO

SHEET NO.

1

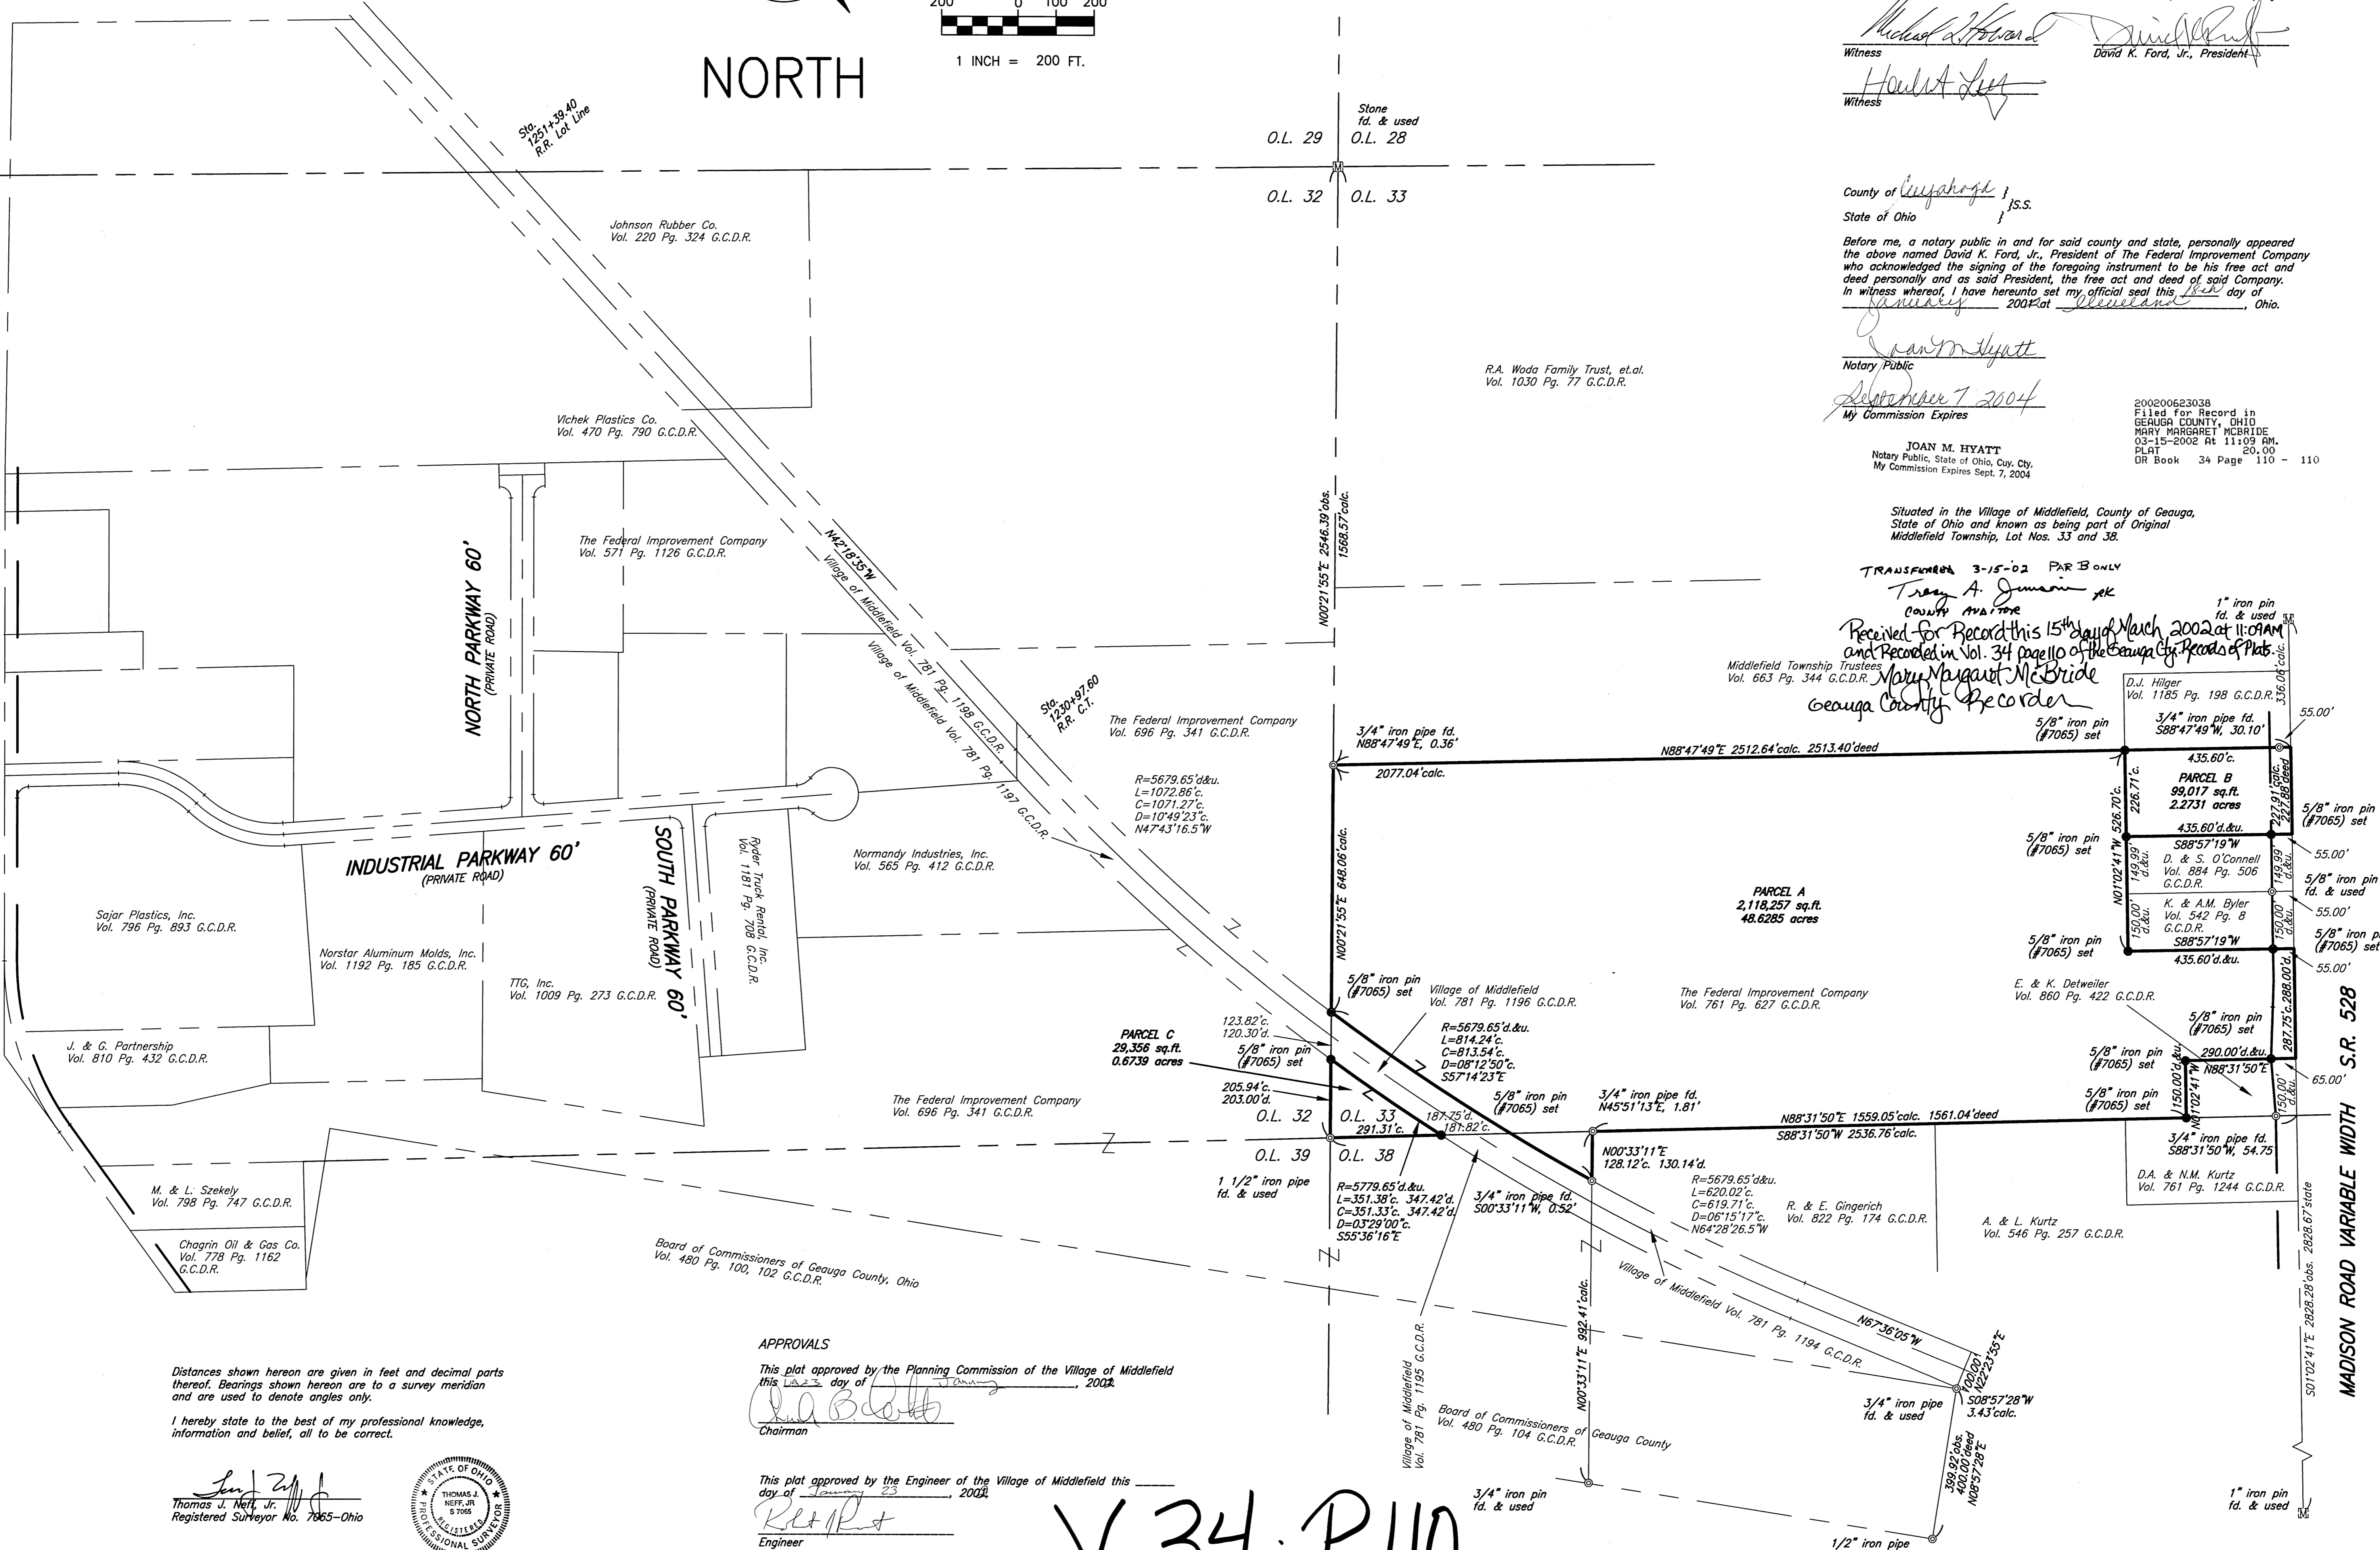

Distances shown hereon are given in feet and decimal parts thereof. Bearings shown hereon are to a survey meridian and are used to denote angles only.

I hereby state to the best of my professional knowledge, information and belief, all to be correct.

Thomas J. Neff, Jr. (Signature)
Thomas J. Neff, Jr.
Registered Surveyor No. 7065-Ohio



APPROVALS

This plat approved by the Planning Commission of the Village of Middlefield this 15th day of January, 2004.

Robert J. ... (Signature)
Chairman

This plat approved by the Engineer of the Village of Middlefield this 15th day of January, 2004.

Robert J. ... (Signature)
Engineer

V34.P110