


Scale 1" = 60'

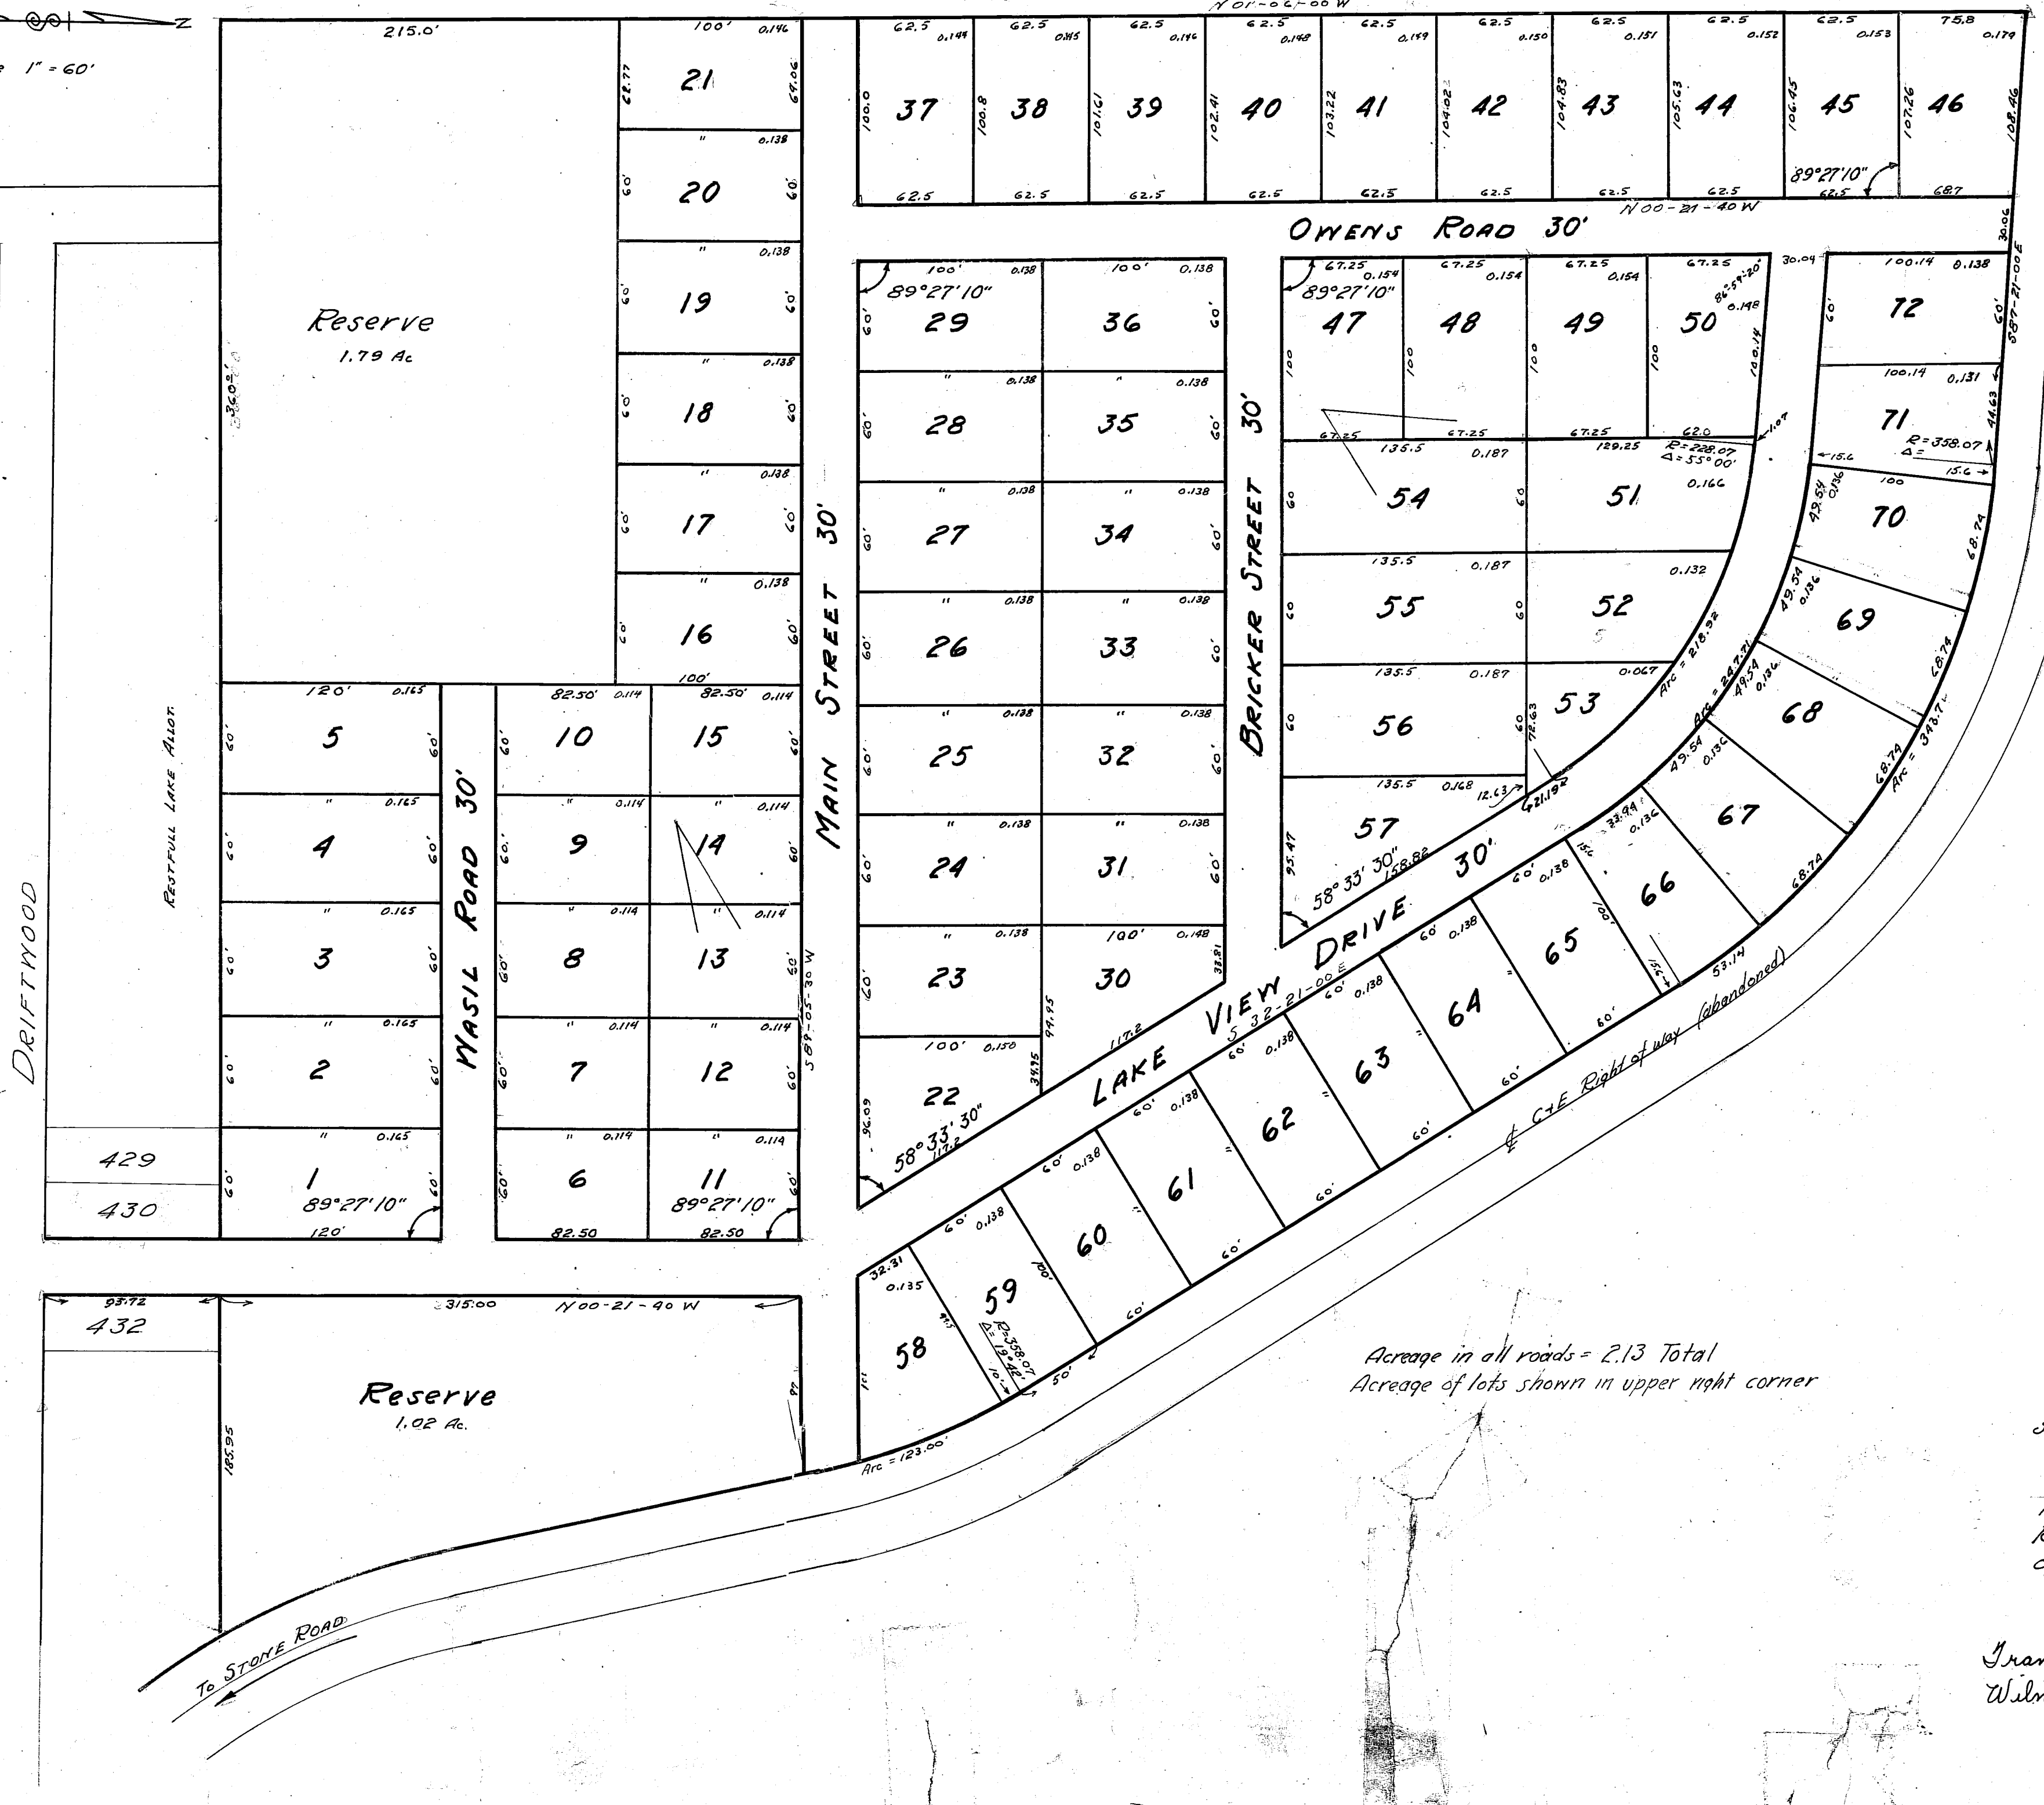

HICKORY DALE

Being a part of Lot 3 Tract 2
 Newbury Township
 Geauga County O.
 Dimensions are given in feet and decimals
 thereof. All of which I certify to be correct
Richard Sperry
 Registered Engineer #1757


We, the undersigned, owners of all the land embraced
 in this subdivision, do hereby accept and adopt this
 plat of the same, it having been made at our request.
Charles Kraus
Agnes Kraus

STATE OF OHIO }
 County of GEUGA } s.s. Before me, a Notary Public in and for
 said County and State, personally
 appeared the above named _____
 CHARLES KRAUS and AGNES KRAUS who acknowledged
 that they did sign the foregoing instrument and that the same
 is their free act and deed.
 In testimony whereof I have hereunto set my hand and official
 seal at Chardon, Ohio this 25th day of October, 1947
Mark Sperry
 Notary Public
 Received for Record Dec 6 1947 10:36 A.M.
 Recorded Dec 10 1947, in Vol. 4 Page 29
 of the Geauga County Map Record
W. A. Braquin, Recorder

Transferred Dec. 6th 1947, Fee \$12.00 Pl.
Wilma F. Kramb, Auditor

RECEIVED FOR RECORD
 AT _____
 RECORDED _____
 VOLUME: 4 PAGE 29
 W. A. BRAQUIN
 Recorder

Vol. 4 Pg. 29

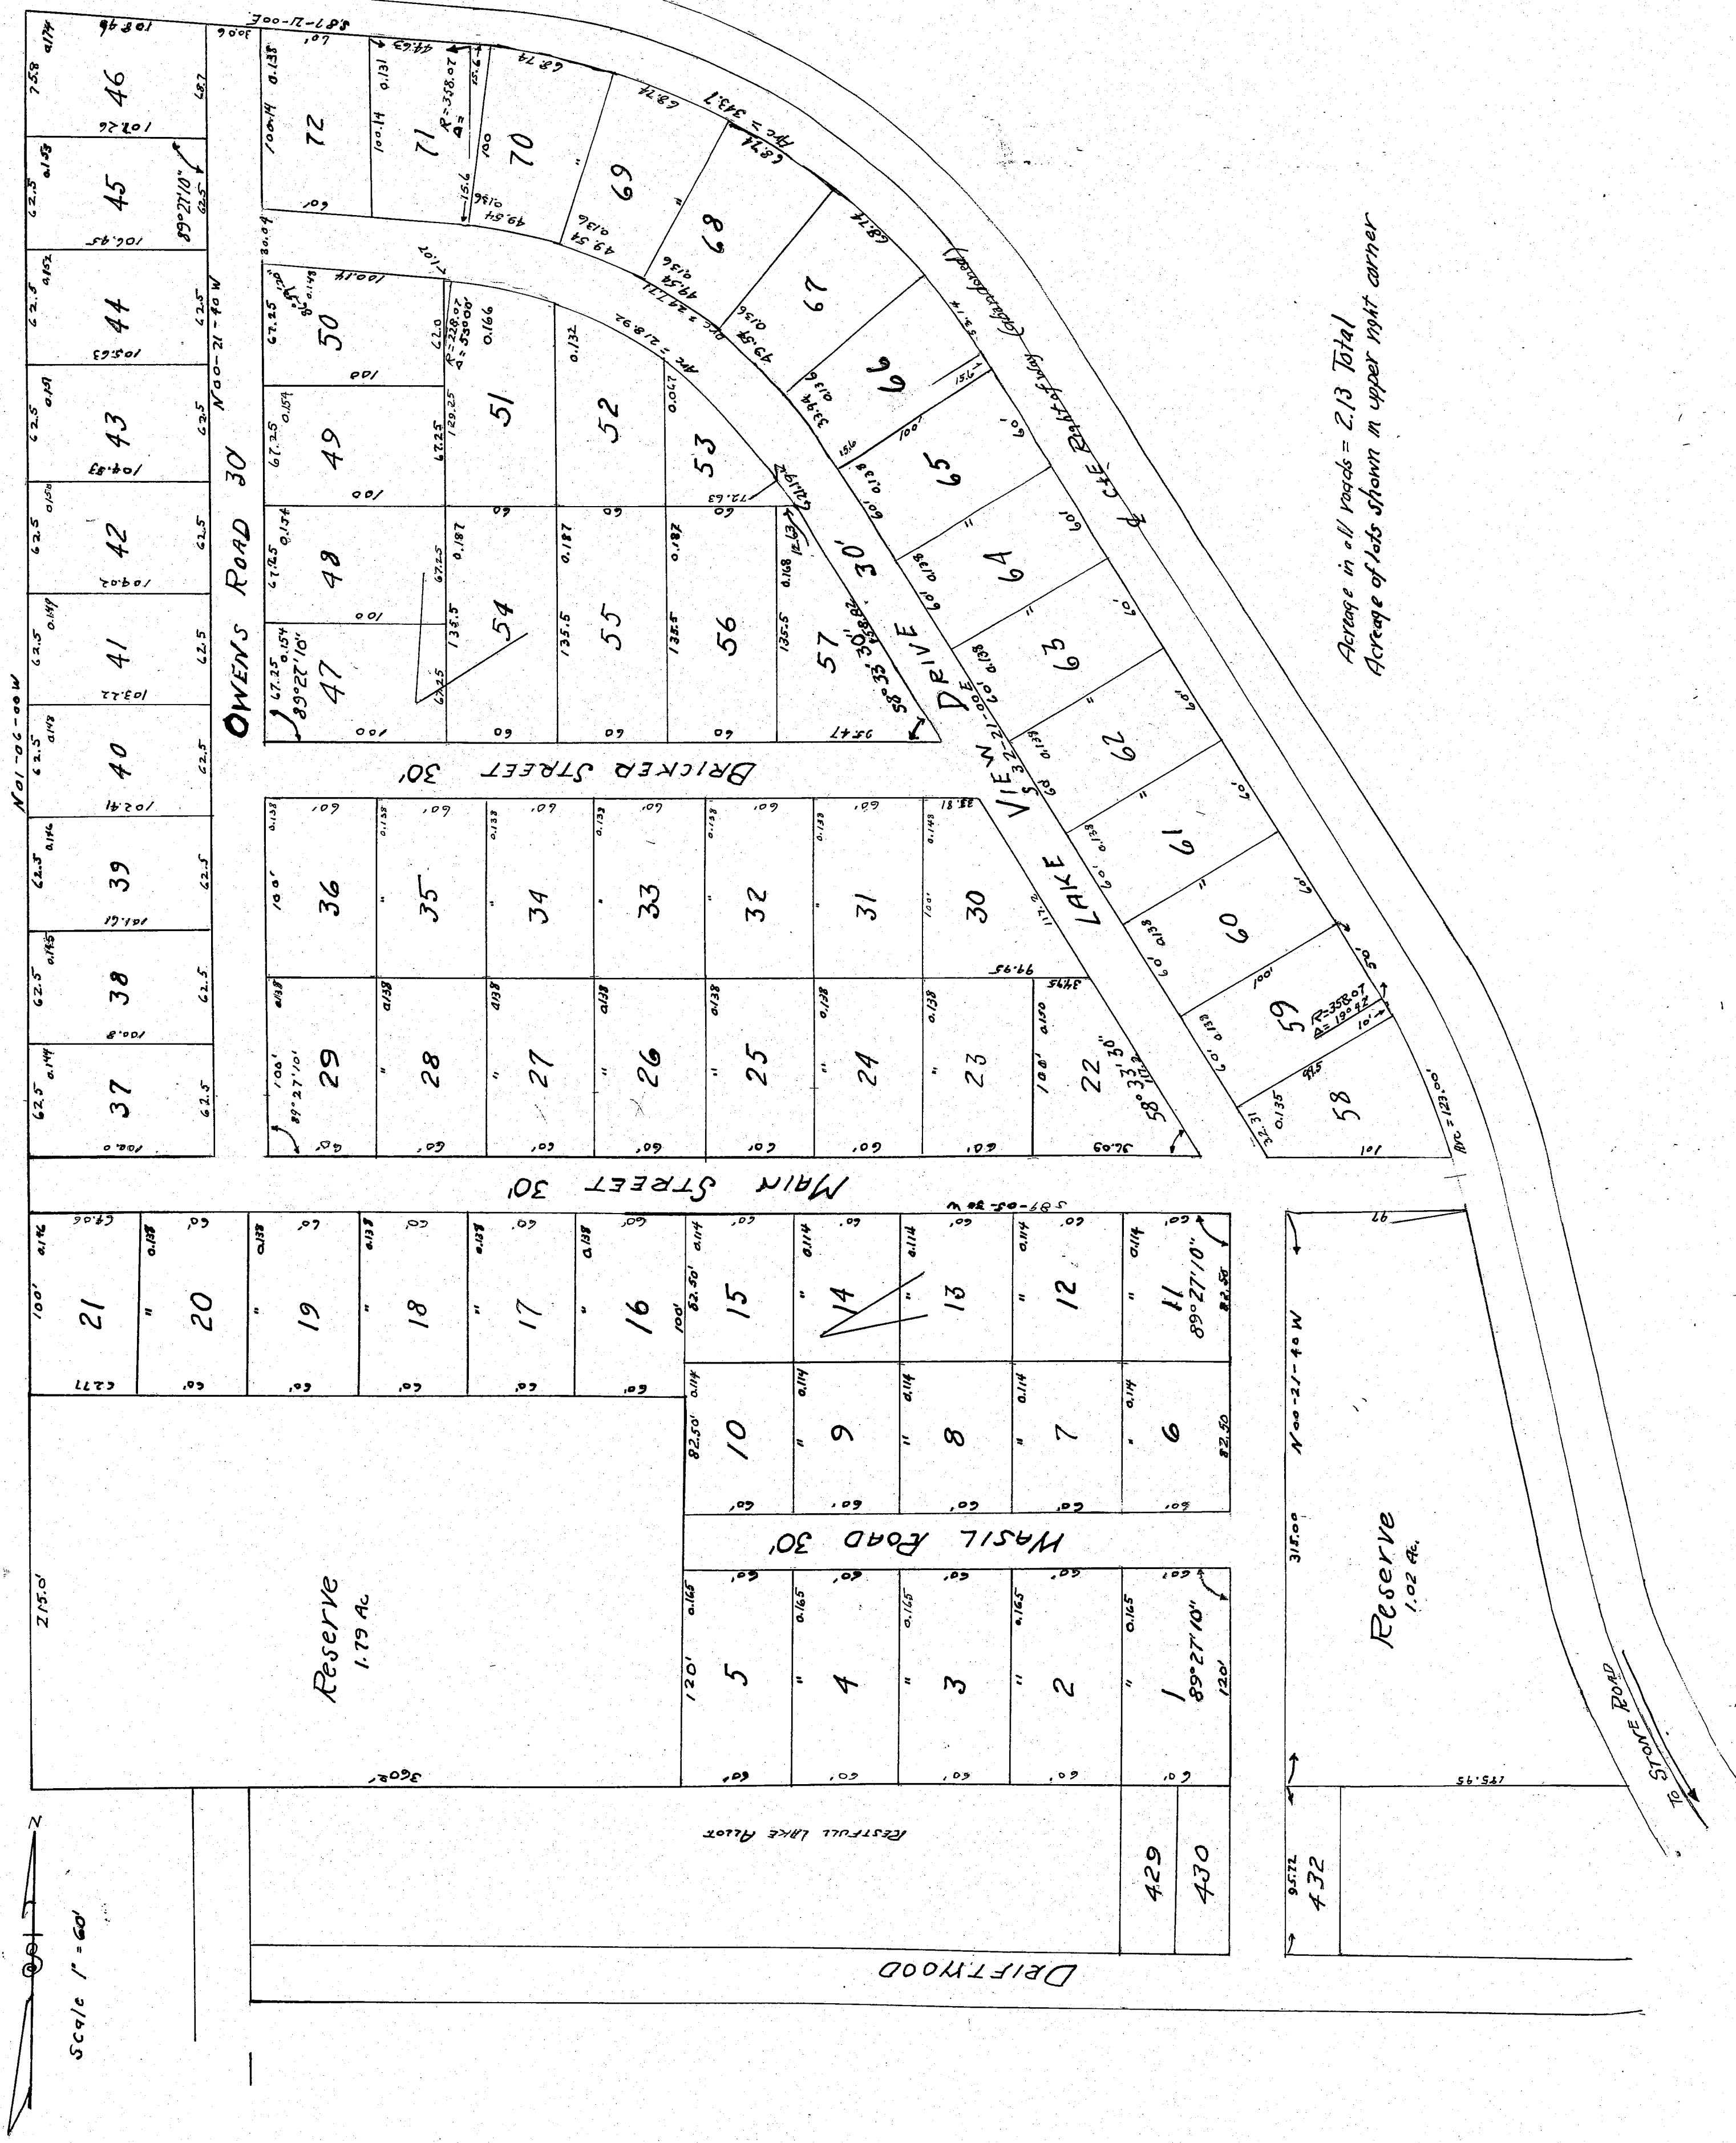

HICKORY DALE

Being a part of Lot 3 Tract 2
 Newbury Township
 Geauga County O.
 Dimensions are given in feet and decimals
 thereof. All of which I certify to be correct
 (ENG.) Richard H. Jones
 (SEAL) Registered Engineer #1157

We, the undersigned, owners of all the land embraced
 in this subdivision, do hereby accept and adopt this
 plat of the same it having been made at our request.
Charles Kraus
Agnes Kraus

STATE OF OHIO }
 COUNTY OF GEAUGA } ss. Before me, a Notary Public in and for
 said County and State, personally
 appeared the above named ———
CHARLES KRAUS and AGNES KRAUS who acknowledged
 that they did sign the foregoing instrument and that the same
 is their free act and deed.
 In testimony whereof I have hereunto set my hand and official
 seal at Chardon Ohio this 25th day of October 1947
 (SEAL) Mark Sperry
 MARK Sperry Notary Public
 Received for Record Dec 6 1947 10.36 A.M.
 Recorded — Dec 10 1947, in Vol. 4 Page 29
 of the Geauga County Map Records
W.A. Baughman, Recorder

Transferred Rec. 6th 1947
 Wilma J. Kromb, Auditor
 Fee \$12.00 Pd.