

ABBREVIATIONS

- Dd. - DEED
- Msd. - MEASURED
- Act. - ACTUAL
- Calc. - CALCULATED
- Obs. - OBSERVED
- Fd. - FOUND
- Asph. - ASPHALT
- Conc. - CONCRETE

• DENOTES 5/8" IRON PIN SET WITH "M" NEFF 7315" CAP (UNLESS OTHERWISE NOTED)

APPROVALS
THIS ANNEXATION IS APPROVED BY THE GEauga COUNTY BOARD OF COMMISSIONERS, OHIO, THIS _____ DAY OF _____, 2011.

GEAUGA COUNTY COMMISSIONER

GEAUGA COUNTY COMMISSIONER

GEAUGA COUNTY COMMISSIONER

TRANSFERRED THIS 23 DAY OF MAY, 2011.

Frank D. Gliba by SK
GEAUGA COUNTY AUDITOR

RECEIVED FOR RECORD THIS 24th DAY OF MAY, 2011.
RECORDED IN PLAT BOOK VOLUME 41, PAGE 40

Sharon C. Gingerich em
GEAUGA COUNTY RECORDER



201100825440
Filed for Record in
GEAUGA COUNTY OHIO
SHARON C GINGERICH,
05-24-2011 At 11:04 AM.
PLAT 40.00
DR Book 41 Page 40 - 40

SURVEYOR CERTIFICATION
I, HEREBY STATE THIS MAP IS BASED ON AN ACTUAL FIELD SURVEY PREPARED BY ME. THE SURVEY IS CORRECT TO THE BEST OF MY KNOWLEDGE, INFORMATION AND BELIEF. PERMANENT MONUMENTS WERE FOUND OR SET AT ALL LOCATIONS SHOWN HEREON.

ALL DIMENSIONS GIVEN ARE EXPRESSED IN FEET AND DECIMAL PARTS THEREOF. BEARINGS ARE TO AN ASSUMED MERIDIAN AND ARE SHOWN TO INDICATE ANGLES ONLY.

Matthew C. Neff
MATTHEW C. NEFF
OHIO PROFESSIONAL SURVEYOR #7315
SURVEY DATE: SEPTEMBER 10, 2010

5.20.2011
DATE

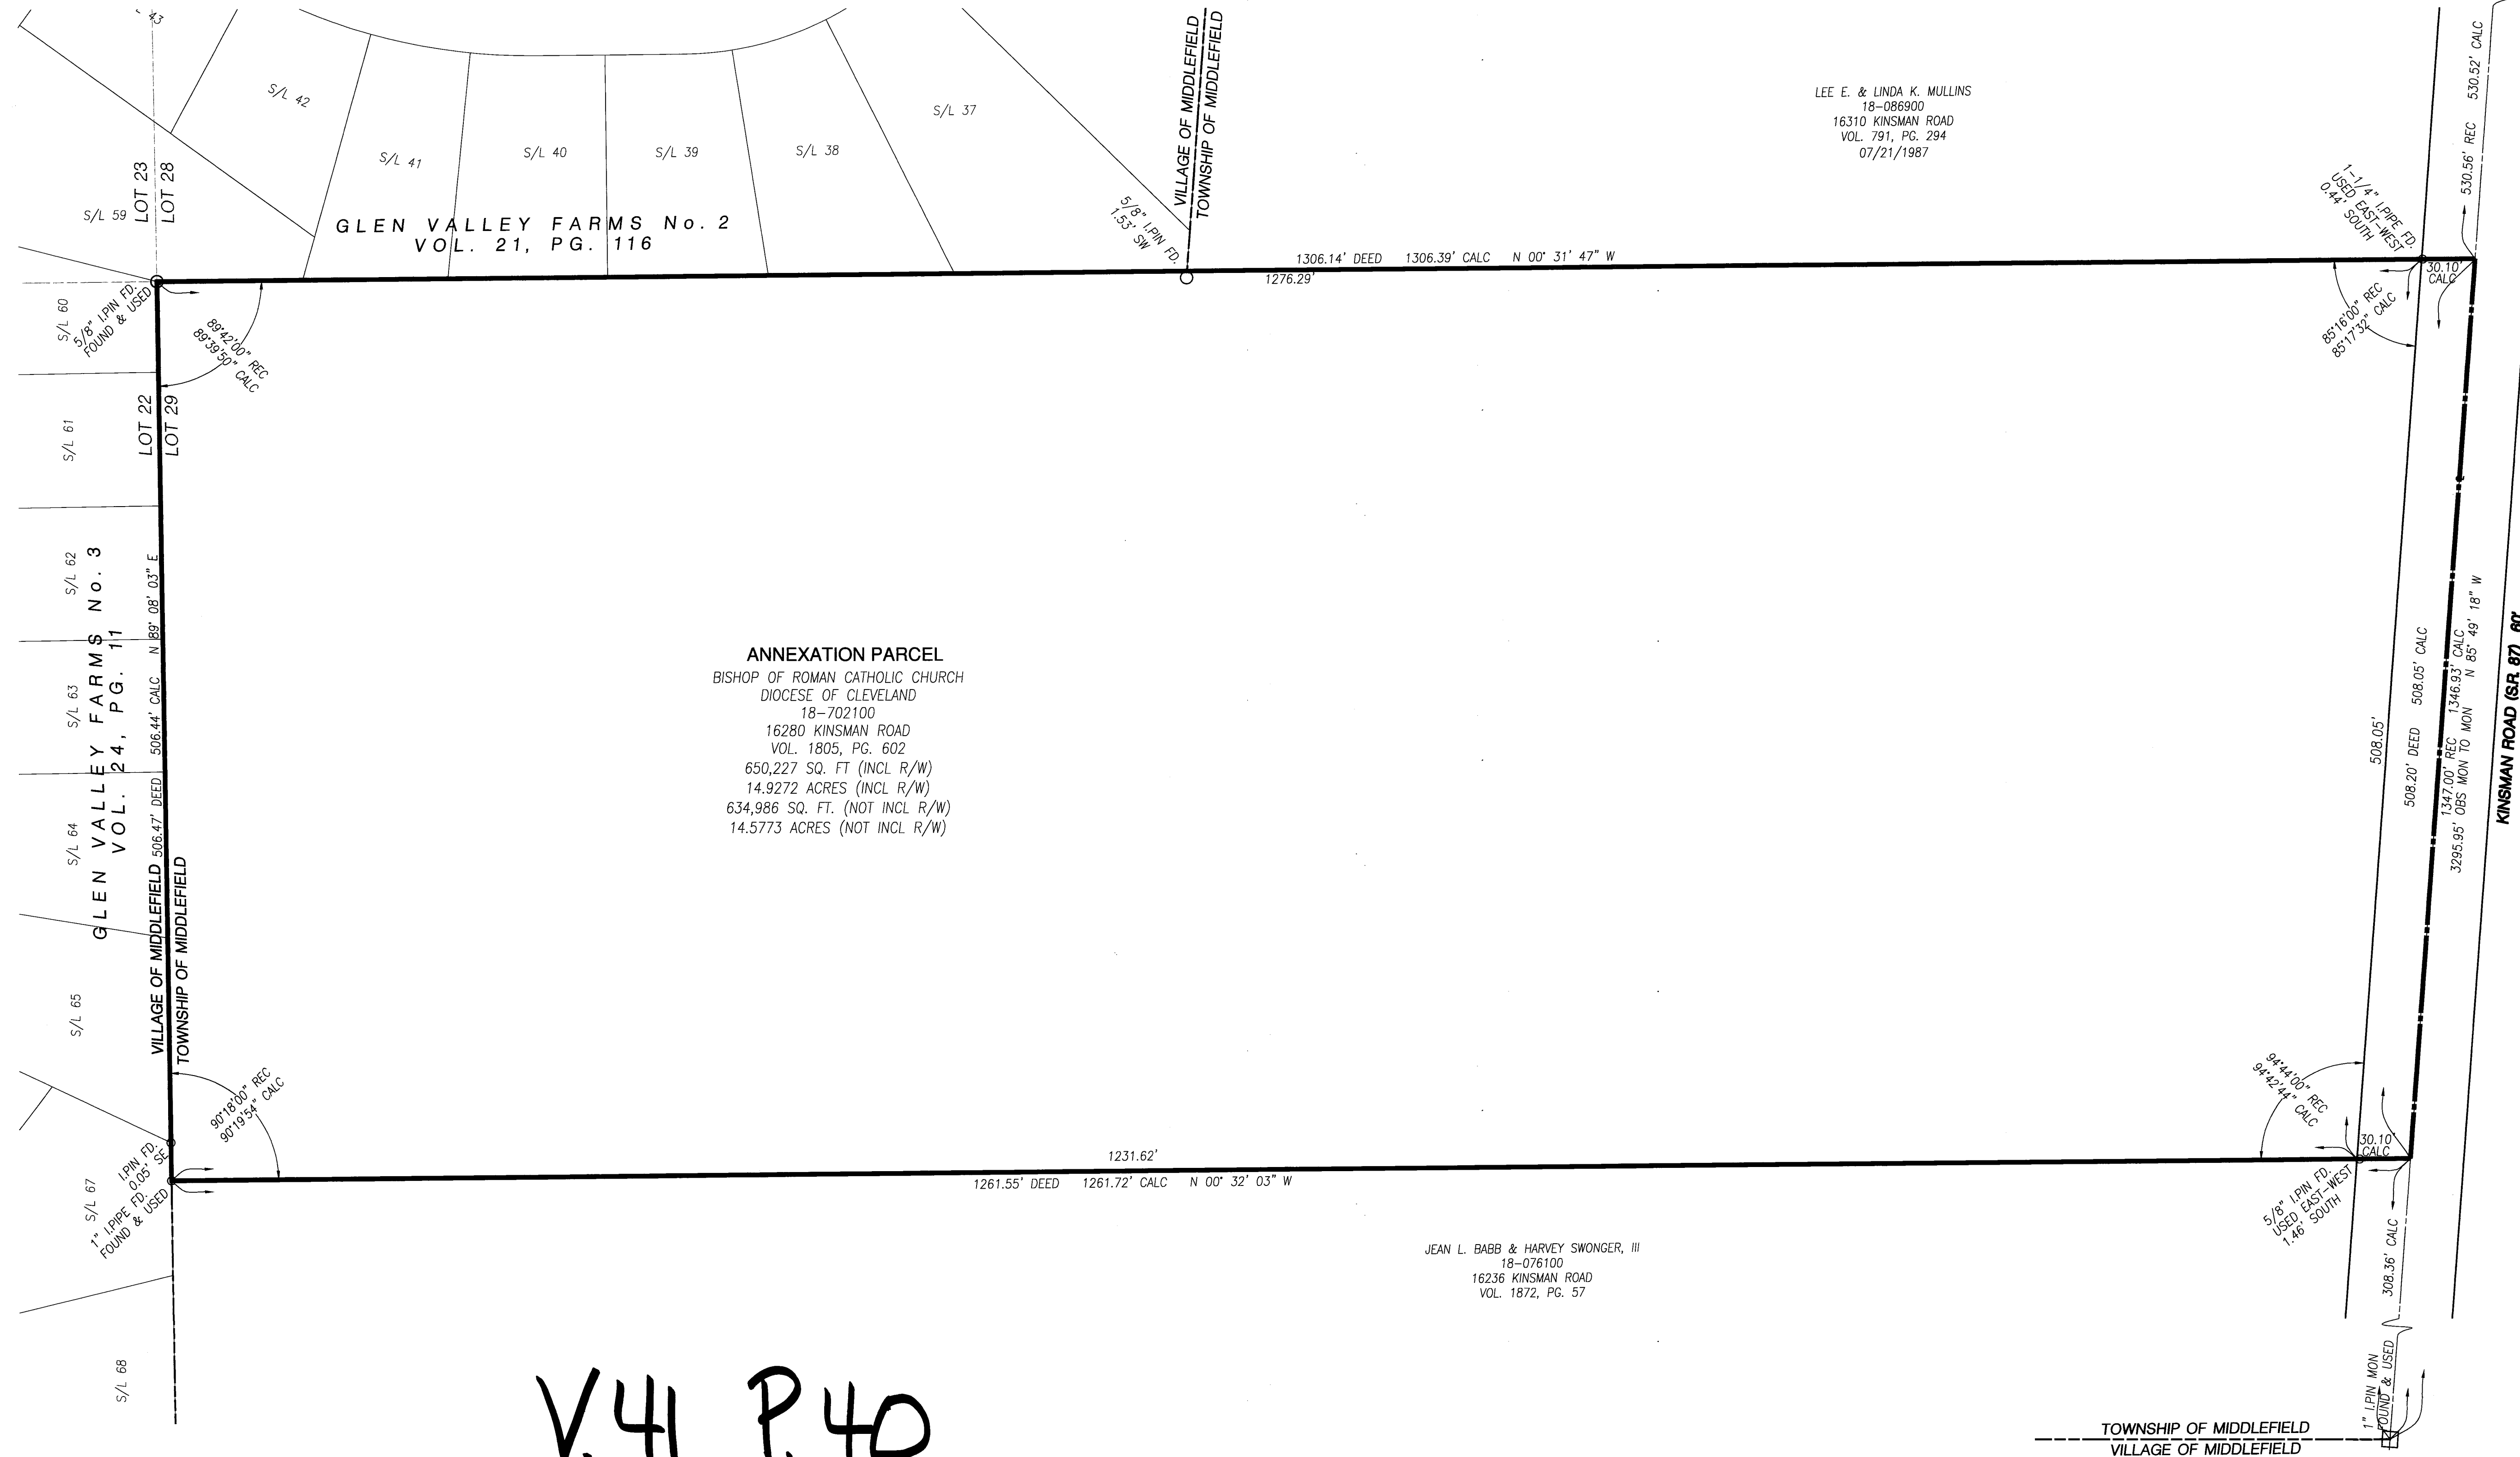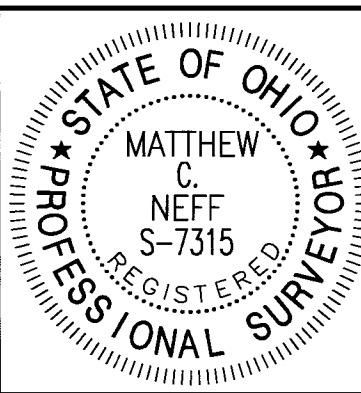

LEE E. & LINDA K. MULLINS
18-086900
16310 KINSMAN ROAD
VOL. 791, PG. 294
07/21/1987

ANNEXATION PARCEL
BISHOP OF ROMAN CATHOLIC CHURCH
DIOCESE OF CLEVELAND
18-702100
16280 KINSMAN ROAD
VOL. 1805, PG. 602
650,227 SQ. FT. (INCL R/W)
14.9272 ACRES (INCL R/W)
634,986 SQ. FT. (NOT INCL R/W)
14.5773 ACRES (NOT INCL R/W)

JEAN L. BABB & HARVEY SWONGER, III
18-076100
16236 KINSMAN ROAD
VOL. 1872, PG. 57

V.41 P.40

PLAT FOR ANNEXATION PURPOSES
FOR
THE ROMAN CATHOLIC CHURCH
DIOCESE OF CLEVELAND
FROM MIDDLEFIELD TOWNSHIP TO MIDDLEFIELD VILLAGE
SITUATED IN THE TOWNSHIP OF MIDDLEFIELD, COUNTY OF GEauga AND STATE OF OHIO AND KNOWN AS BEING PART OF LOT 28 IN MIDDLEFIELD TOWNSHIP

Revisions Number	Date	Description

PLANNERS | ENGINEERS | SURVEYORS
mNEFFdesign group
DESIGNING LAND FOR YOUR WORLD
14855 Broadway Avenue, Suite #100-2B • Maple Heights, Ohio 44137
Tel: 216.663.8820 • Fax: 216.663.8821
www.mneffdesign.com



Horizontal Scale 1" = 50'	Vertical Scale None
Original Submission May 20, 2011	Last Plot Date May 20, 2011
Drawn By DLN	Checked By
Project Number 7400	Field Crew LV/FS & BH
Sheet 1	of 1

Drawing File: J:\7400-7480\7400 St. Lucy\17400-89\010.dwg May 20, 2011 - 12:49pm