


PLAT OF A SURVEY FOR
PATRICIA PRUSHA & LESLIE ASH, TRUSTEES
 PART OF ORIGINAL CHARDON VILLAGE LOT NO. 145, NOW CITY OF CHARDON
 & PART OF SECTION 16, TACT 161, EAST DIVISION OF MUNSON TOWNSHIP,
 ANNEXED TO THE VILLAGE OF CHARDON, NOW CITY OF CHARDON BY
 ORDINANCE NO. 585, DATED SEPTEMBER 5, 1973
 CITY OF CHARDON — COUNTY OF GEauga — STATE OF OHIO

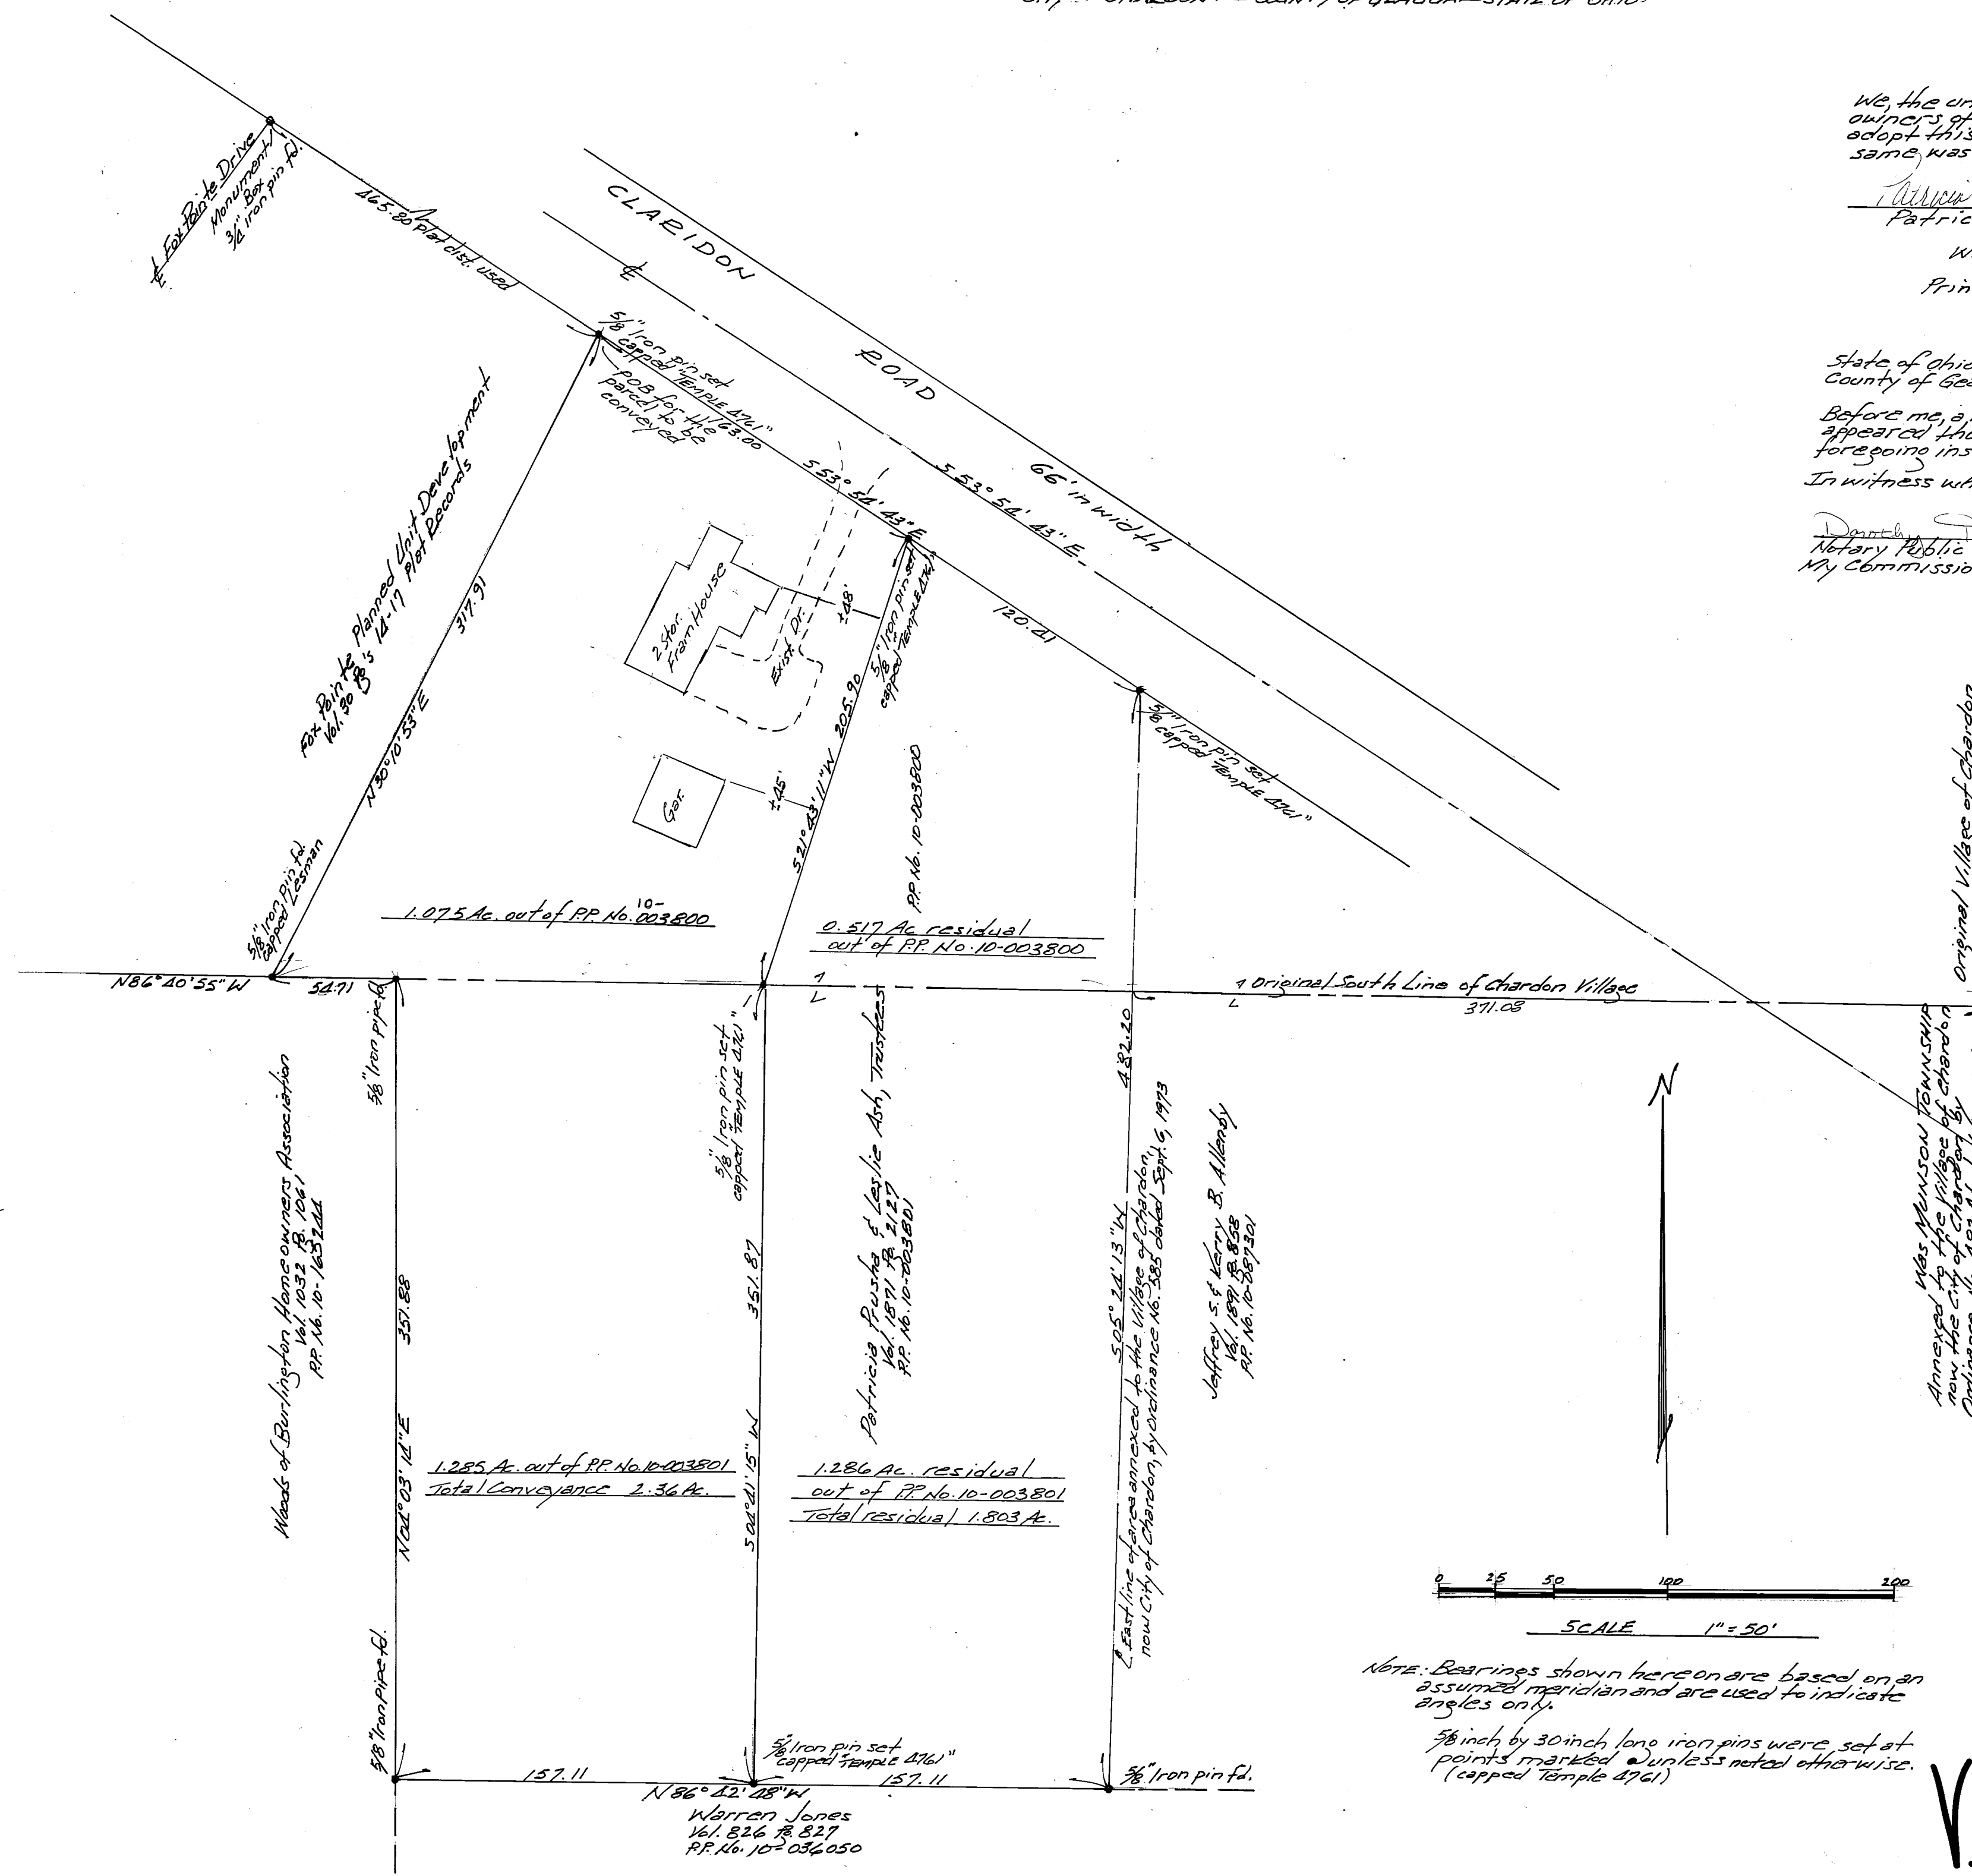

We, the undersigned, Patricia Prusha and Leslie Ash, Trustees, owners of the property shown hereon, do hereby assent to and adopt this proposed split of same and acknowledge that the same was made at our request.

Patricia Prusha Leslie Ash
 Patricia Prusha Leslie Ash
 Witness Donna J. Bucci Witness Mary Kay Shea
 Print Name Donna S. Bucci Print Name Mary Kay Shea

State of Ohio
 County of Geauga

Before me, a Notary Public, and for said county and state, personally appeared the above who acknowledge that they did sign the foregoing instrument and that the same is their free act and deed. In witness whereof I have set my hand and official seal.

Donna J. Bucci this 20th day of March 2013
 Notary Public
 My Commission expires 9-22-16

APPROVALS
 This map of the property split shown hereon has been approved by the Planning Commission of the City of Chardon, Ohio, on this 19th day of February 2013.

Joseph J. Jindra Bethany Whitson
 Chairman Secretary

GEAUGA COUNTY AUDITOR
 Transferred this 20th day of March 2013

Frank J. Gilma
 Geauga County Auditor
 Frank J. Gilma

GEAUGA COUNTY RECORDER
 Filed for record this 20th day of March 2013
 Recorded this 20th day of March 2013
 in Plat Book Volume 41 Page 97

Sharon C. Gingerich
 Geauga County Recorder
 Sharon C. Gingerich

201300856587
 Filed for Record in
 GEAUGA COUNTY OHIO
 SHARON C. GINGERICH RECORDER
 03-20-2013 At 03:50 pm.
 PLAT 40.00
 OR Book 41 Page 97 - 97

APPROVED

 FEB 18 2013
 THE C. W. COURTNEY CO.
 ENGINEERS FOR THE CITY OF CHARDON

I certify this survey is in accordance with the provisions of Chapter 4733-37 of the Ohio Administrative Code.

J. Arthur Temple
 J. Arthur Temple P.S. No. 4761

January 2013
 V.41 P.97

