

DEDICATION AND
RE-DEDICATION MAP
COUNTY LINE ROAD
IN LOT NO. 1, SECTION 1, TRACT 1 HUNTING VALLEY VILLAGE AND RUSSELL TOWNSHIP
GEAUGA COUNTY, OHIO
SCALE 1 INCH = 50 FEET

We, Ruth C. Newcomer (and Frank C. Newcomer, husband) and Lucy D. Sullivan, owners of all the land within the boundaries of County Line Road which is marked for dedication hereon, hereby accept and adopt this plat of the same, and certify that the same is free of all encumbrances

Executed at Hunting Valley Village, Ohio this 20th day of November 1952
Ruth C. Newcomer
Frank C. Newcomer

Executed at _____ Ohio
 this _____ day of _____ 1952

State of Ohio
 County of Cuyahoga
 in and for said County and State, personally appeared Ruth C. Newcomer and Frank C. Newcomer, who acknowledged that they did sign the above dedication, and the same is their free act and deed.

In testimony whereof, I have hereunto set my hand and Official Seal at Hunting Valley, Ohio this 20 day of November 1952

James Seidemann NOTARY PUBLIC (SEAL)
 My Commission expires JANUARY 3 - 1953


APPROVED as to Legal Form
James W. Rissman
 Prosecuting Attorney of Geauga County

ACCEPTED by the Board of Trustees of Russell Township
 by resolution adopted this 24 day of Nov 1952
James D. Bannerman Board of Trustees of
George C. Bliss Russell Township
Chas. Kassis
Edw. Ray Curtis Clerk

APPROVED
[Signature]
 County Engineer of Geauga County

ACCEPTED by the Council of Hunting Valley Village
 by resolution adopted this 10 day of November 1952
Dixon Morgan Attest: Clerk of
 said Village

ACCEPTED by the Board of Commissioners of Geauga County, Ohio, by resolution adopted this 19th day of Jan 1953
Chas. H. White Board of
Chas. W. Riley Commissioners
 of Geauga County
Wilma F. Spronk Clerk

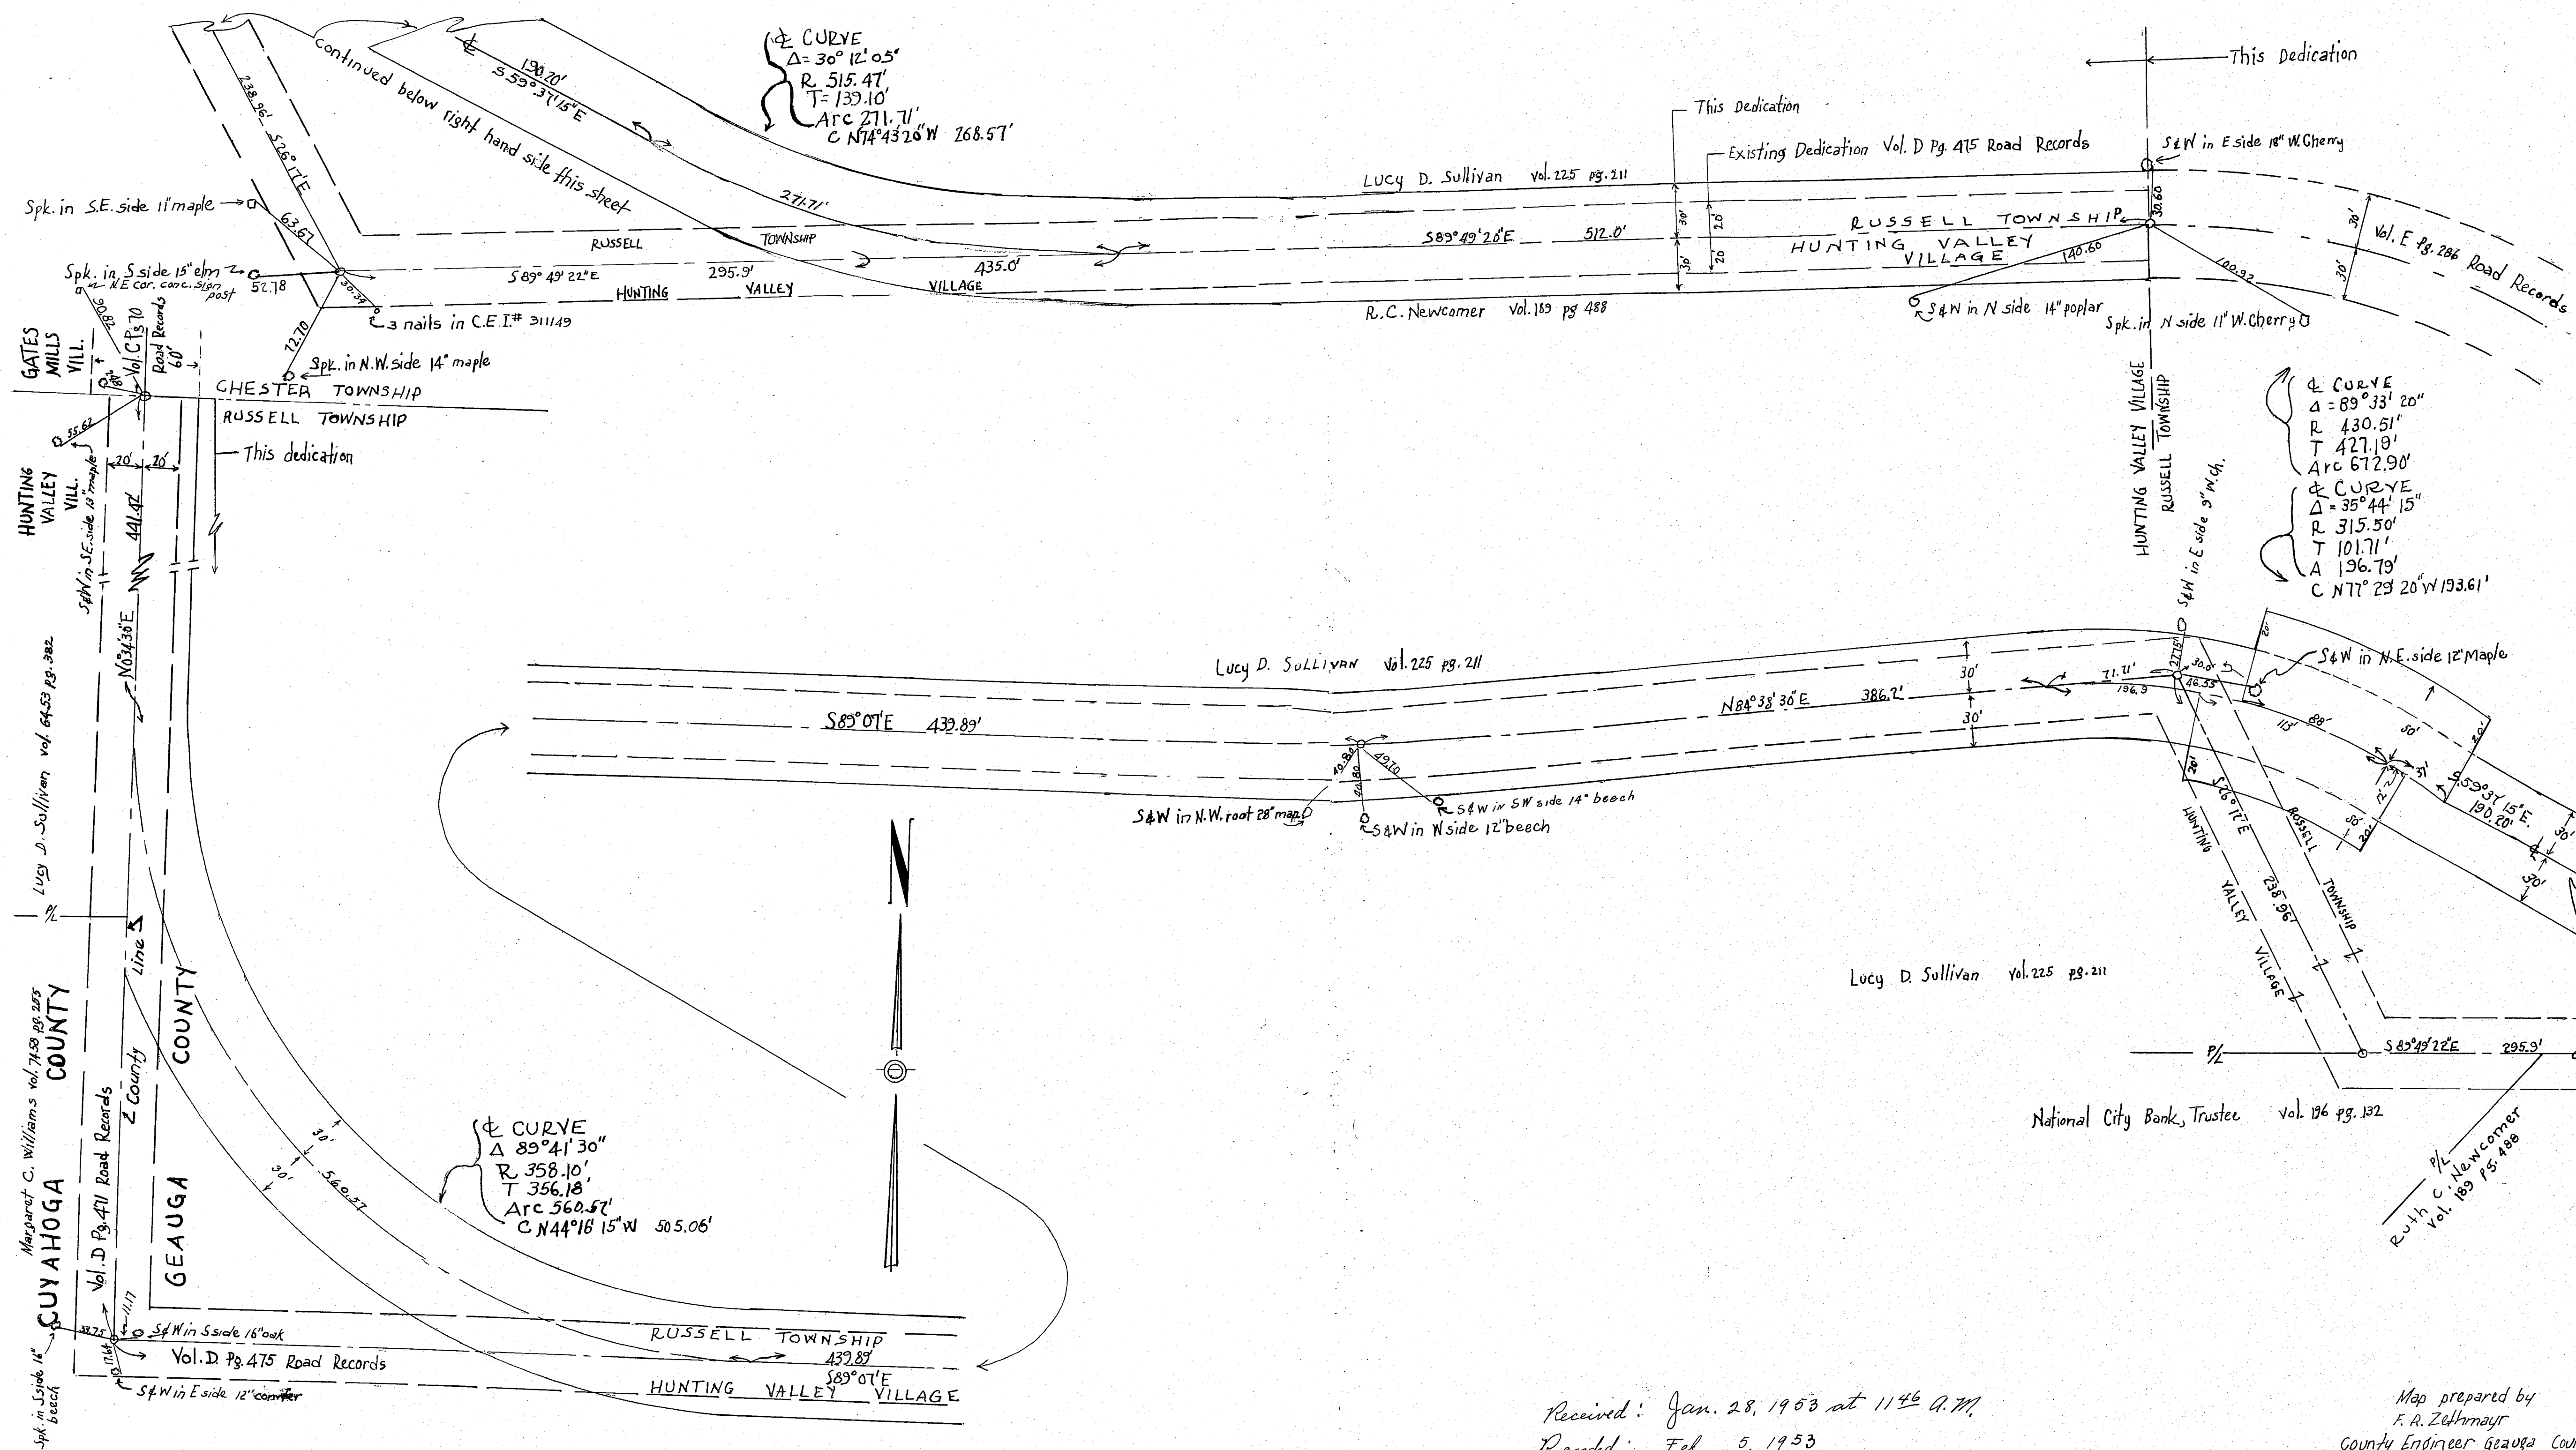

Received: Jan. 28, 1953 at 11:46 A.M.
 Recorded: Feb. 5, 1953
 Fee: Three
 H. W. Hollenbeck, Recorder
 Geauga County, Ohio.

Map prepared by
 F. R. Zehnmayr
 County Engineer Geauga County
 October 1952