

# KOCOUR SUBDIVISION

BEING A PART OF ORIGINAL LOT NO 34 TRACT NO 3 NEWBURY TOWNSHIP GAUGA COUNTY, OHIO. DIMENSIONS ARE GIVEN IN FEET AND DECIMAL PARTS THEREOF. ALL OF WHICH I CERTIFY TO BE CORRECT.  
WILLOUGHBY OHIO  
SCALE 1"=100'  
JANUARY 1954



*Frank N. Riley*  
SURVEYOR  
FRANK N. RILEY  
REGISTERED SURVEYOR #3888

BY DEED RECORDED AT VOL. 254 PG. 16

WE THE UNDERSIGNED BEING THE OWNERS OF THE LAND SHOWN HEREON DO HEREBY ACCEPT THIS SUBDIVISION OF THE SAME.

*William H. Kocour*  
*Sophie Kocour*

APPROVED BY THE ZONING AND PLANNING COMMISSION OF THE TOWNSHIP OF NEWBURY. April 6, 1954.

*Wm. L. Carr* *Charles V. Stewart*  
*Lloyd W. Frothing*  
*Elmer C. Smith*

APPROVED BY THE BOARD OF TRUSTEES OF THE TOWNSHIP OF NEWBURY May 3 1954.

*L. H. Goe*  
*L. B. Bliss*  
*Carl A. Mumm*

THE LEGALITY OF THE WITHIN PLAT IS HEREBY APPROVED.

*James W. Dinsmore*  
COUNTY PROSECUTOR


APPROVED BY THE COUNTY ENGINEER \_\_\_\_\_ 1954.

COUNTY ENGINEER

APPROVED BY THE BOARD OF COUNTY COMMISSIONERS BY RESOLUTION ADOPTED October 4<sup>th</sup> 1954

*Geo. L. W. Rite*  
*Chas. W. Riley*  
*Elbert Hartman*

ATTEST *Wilma F. Kronk*  
CLERK

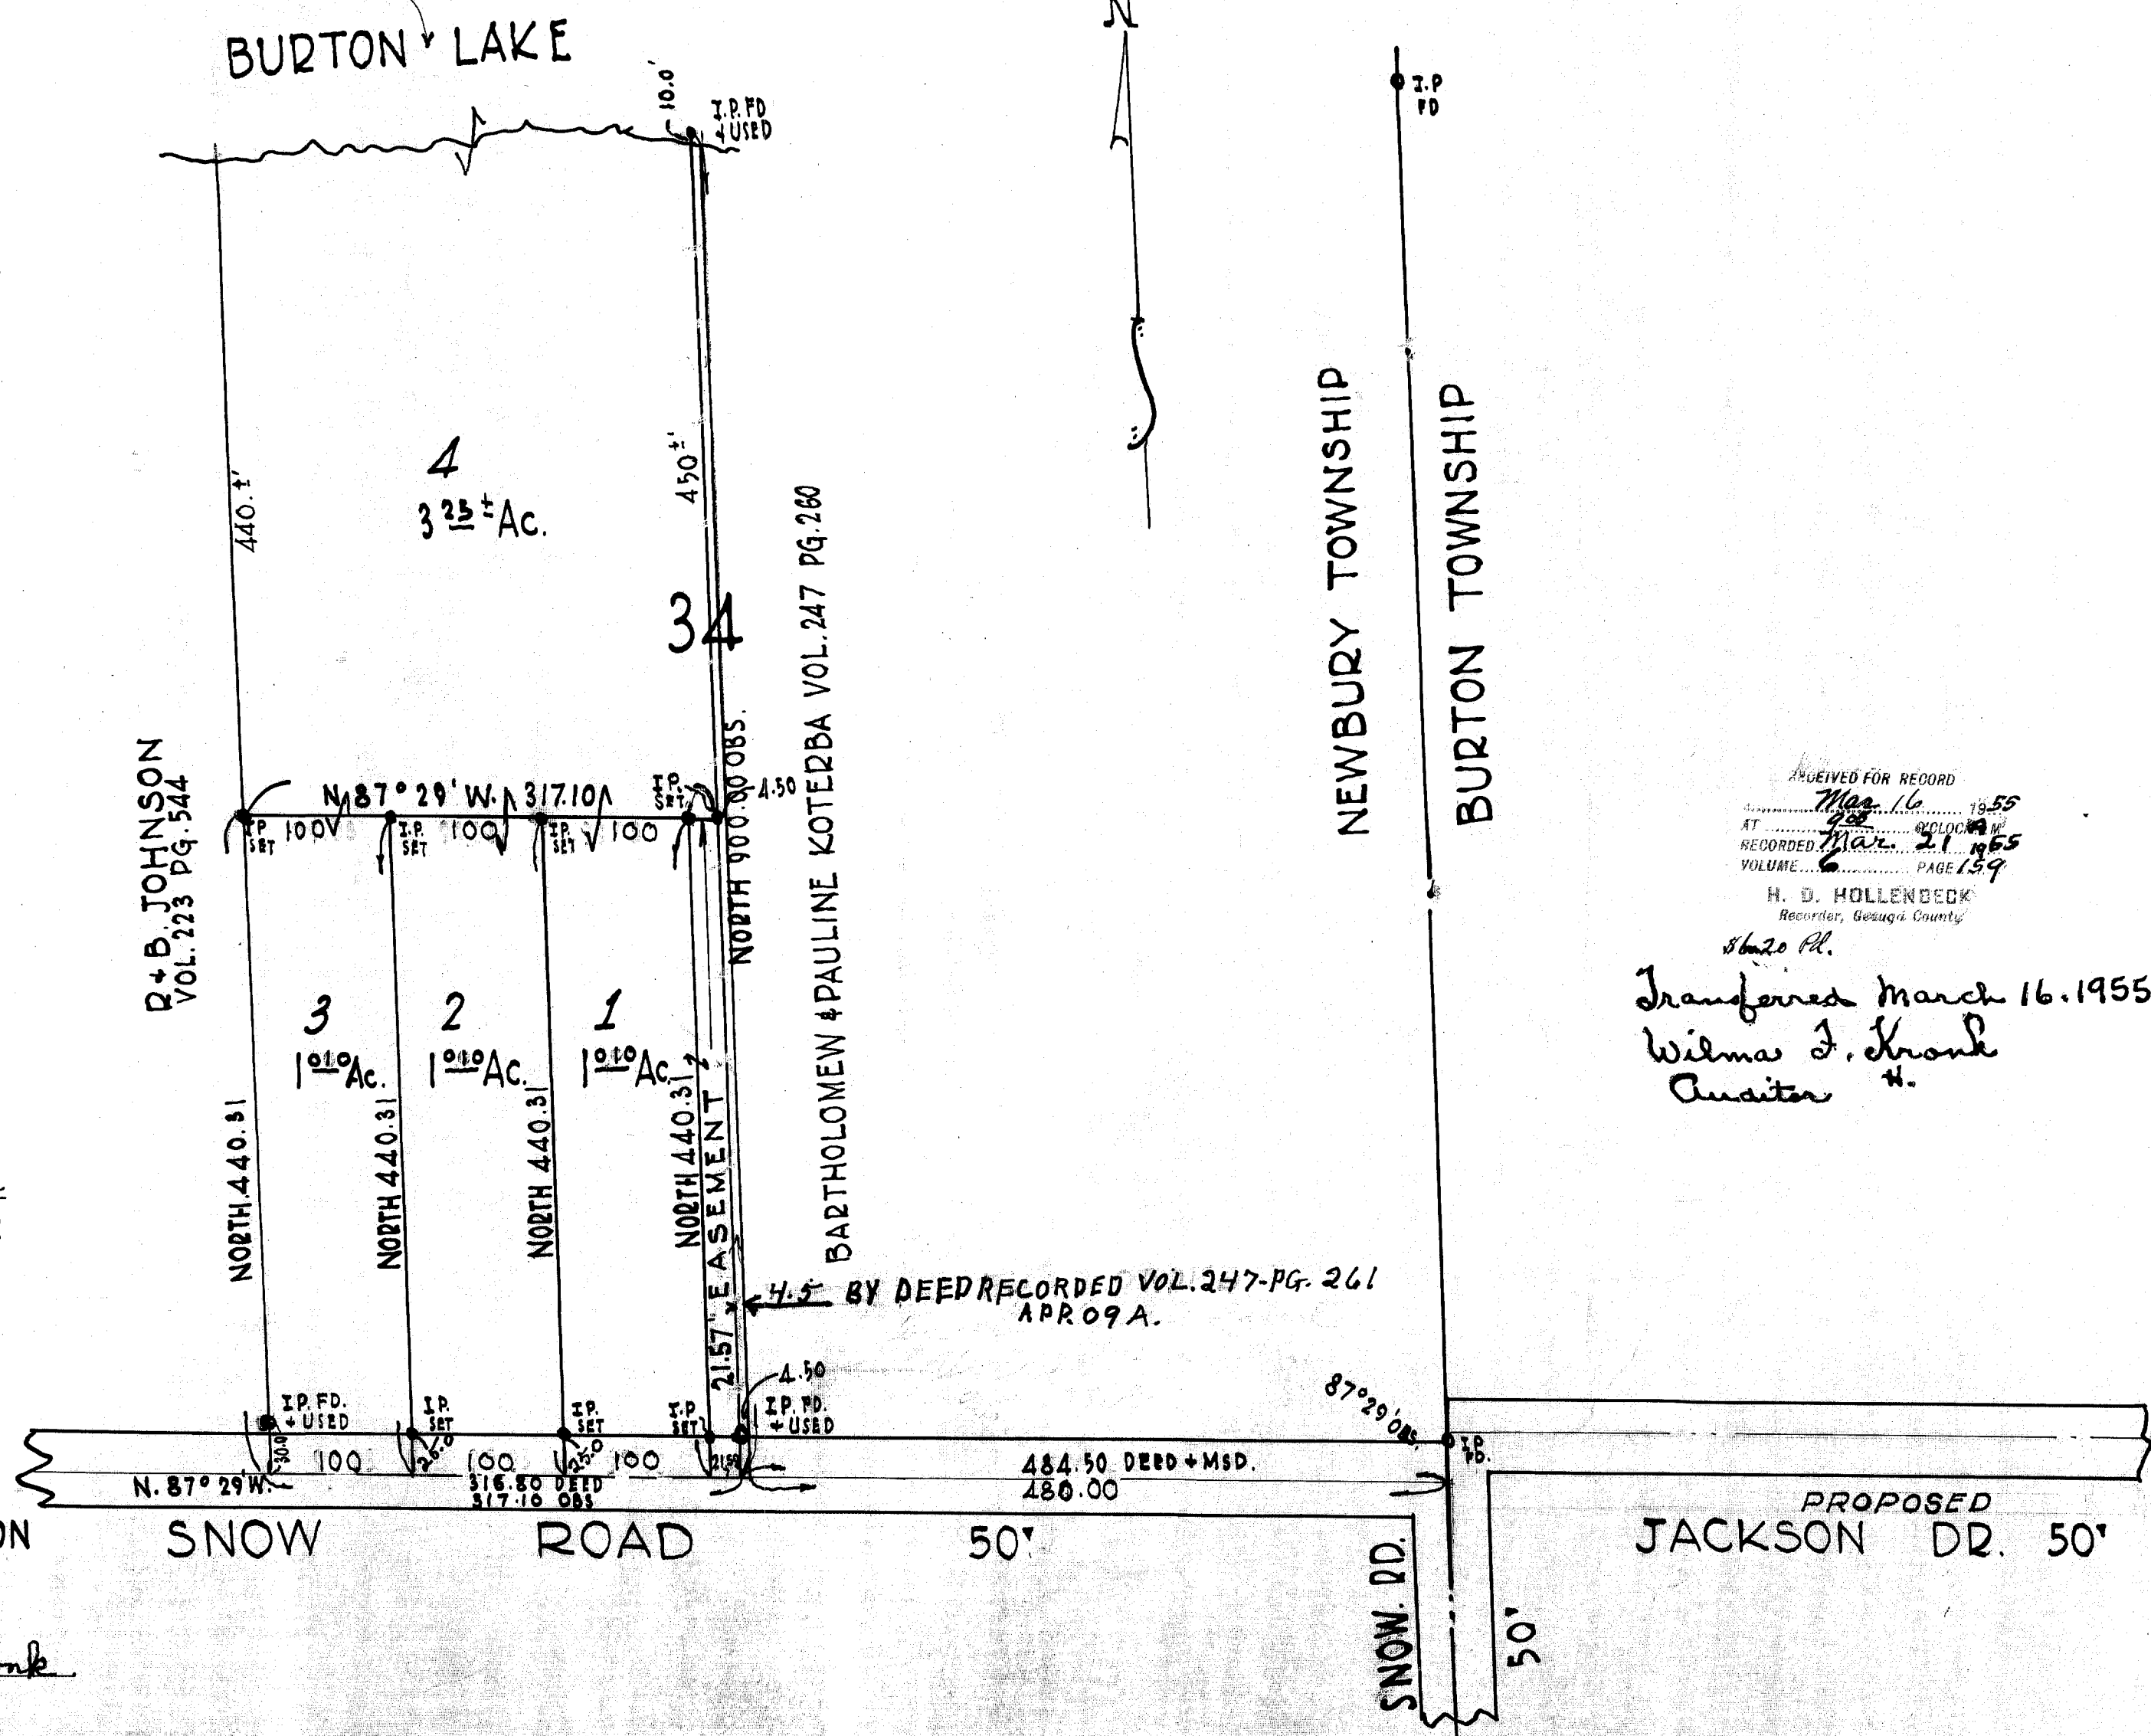

RECEIVED FOR RECORD  
Mar. 16 1955  
RECORDED Mar. 21 1955  
VOLUME 6 PAGE 159  
H. D. HOLLENBECK  
Recorder, Gauga County

Transferred March 16, 1955  
*Wilma F. Kronk*  
Clerk