


RE ESTABLISHMENT AND VACATION PLAT FOR ~~PART OF~~ WELK ROAD  
 IN ORIGINAL LOTS NOS. 151, 152, 157 & 158 OF TRACT NO. 3  
 CHARDON TOWNSHIP GEauga COUNTY, OHIO

° ° INDICATE IRON STAKES  
 SCALE 1 INCH = 100 FEET

Harry L. Schwarz et al  
 vol. 257 pg. 642

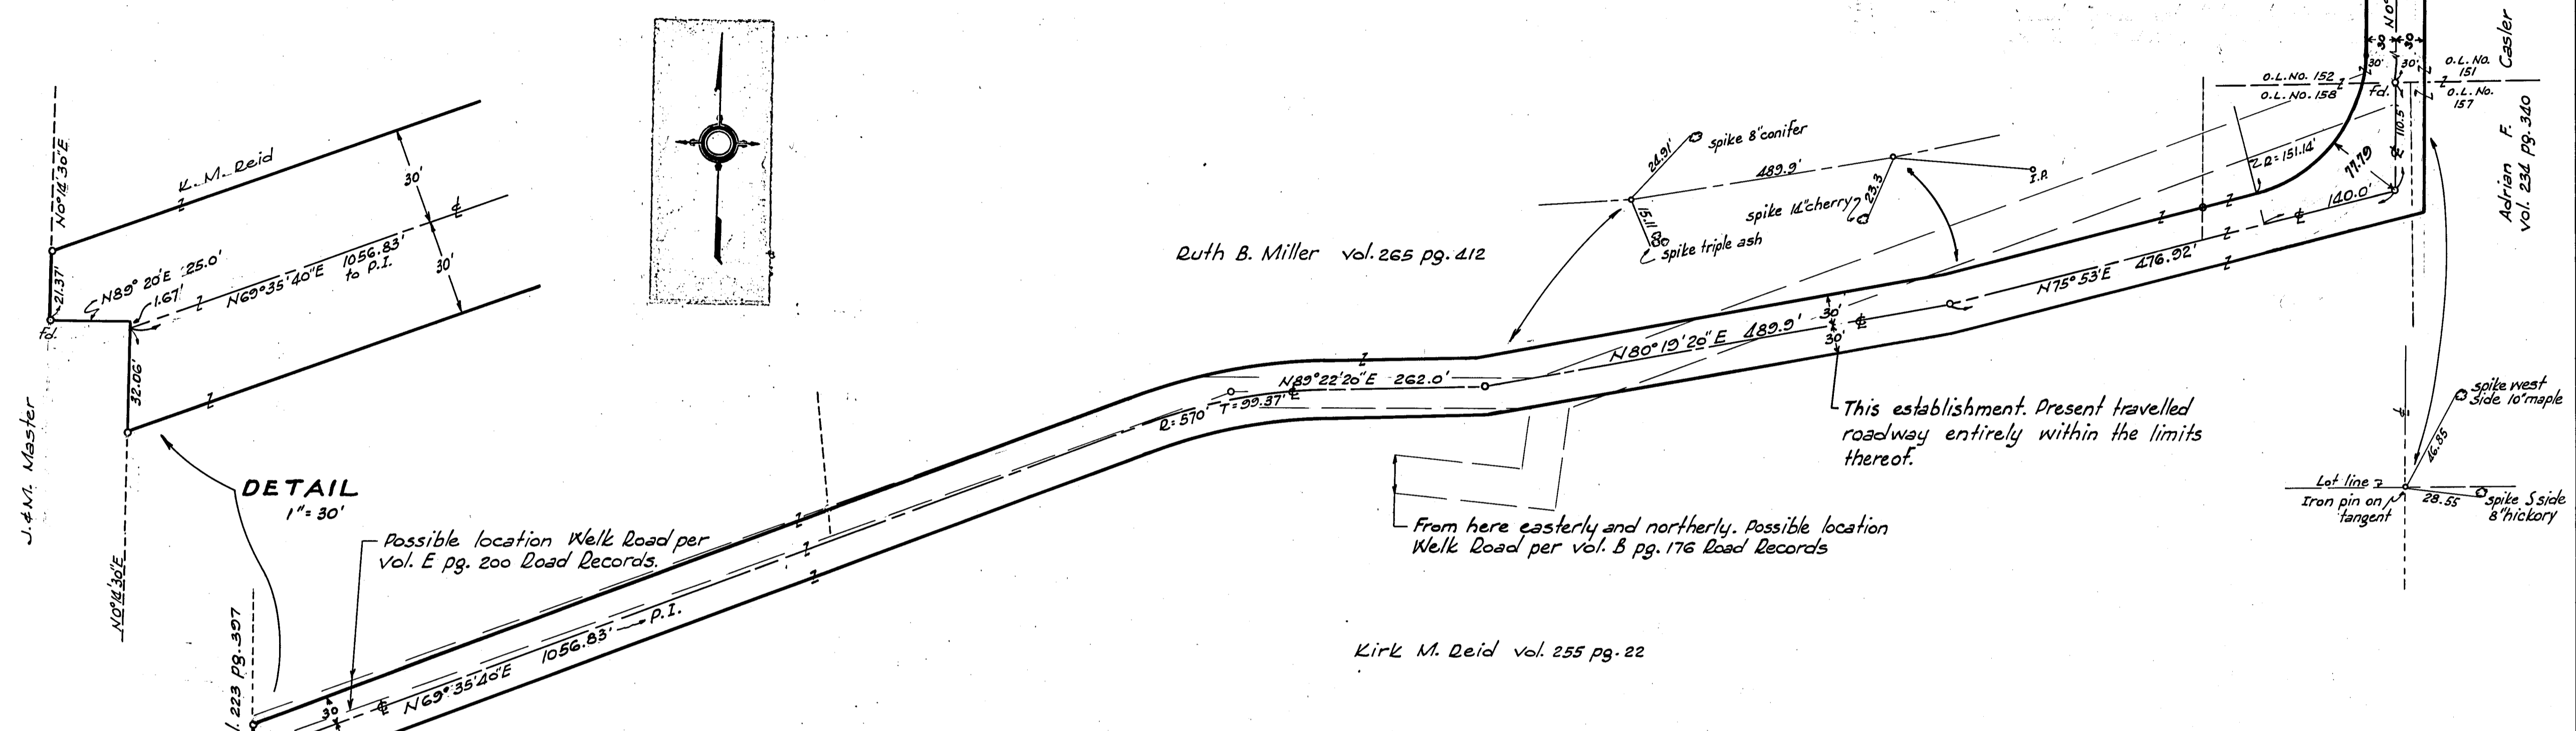

PLAT APPROVED AND RE ESTABLISHMENT AND VACATION RECOMMENDED  
*[Signature]* 5/12/56  
 COUNTY ENGINEER DATE

APPROVED TRUSTEES  
*[Signature]* 4-30-56 OF  
*[Signature]* 4-30-56 CHARDON TOWNSHIP  
*[Signature]* 4-30-56

RE ESTABLISHMENT AS SHOWN HEREON AND VACATION OF FORMER ESTABLISHMENTS  
 RECORDED IN VOL. B PG. 176 AND VOL. E PG. 200 OF COUNTY ROAD RECORDS  
 IS HEREBY GRANTED  
*[Signature]* BOARD OF  
*[Signature]* COMMISSIONERS  
*[Signature]* GEauga COUNTY  
 May 21 - 1956 DATE

We, the undersigned owners of all the land within the boundaries of Welk Road, as the same is proposed for re-establishment hereon and as now occupied and travelled, hereby dedicate said land to public use for highway purposes, and certify that the same is free of all encumbrances. We respectfully request that all of Welk Road, as described in Geauga County Road Records Volume B, page 176 and volume E, page 200, said parts being shown hereon, be declared vacated, for the reason the position of said road as described can not now be determined with certainty. We further request that the alignment and position proposed hereon be adopted, and Welk Road be declared to exist as shown hereon.


	Date
<i>[Signature]</i>	4/19/56
<i>[Signature]</i>	"
<i>[Signature]</i>	4/19/56
<i>[Signature]</i>	"
<i>[Signature]</i>	4/30/56
<i>[Signature]</i>	"
<i>[Signature]</i>	5/7/56
<i>[Signature]</i>	"

I hereby certify that this plat represents a true and correct survey of the alignment and position of Welk Road proposed for adoption  
 F. C. Pomeroy - Registered Surveyor No. 2283  
 March 13, 1956

Received: June 6, 1956 at 2:40 P.M.  
 Recorded: June 11, 1956  
 Vol. 7, Page 38

H. D. Hollenbeck, Recorder  
 M. B. Dep.

Survey and plat by Leonard Pomeroy  
 Registered surveyors, Chardon, Ohio

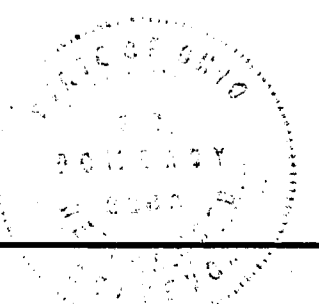

\$6.20 Pl.