

THE MEADOW RIDGE SUBDIVISION  
LOTS 7 AND 10 - TRACT 2  
CHESTER TOWNSHIP  
GEAUGA COUNTY  
OHIO

APRIL 1956

SCALE 1"=100'

O = IRON PINS

I HEREBY CERTIFY THAT THIS IS A CORRECT SURVEY OF THIS PROPERTY.  
JAMES A. POST REGISTERED SURVEYOR NO. 3489  
*James A. Post*

APPROVED BY BOARD OF TRUSTEES OF CHESTER TOWNSHIP  
Subject to bond approved by County Commissioners  
*John H. Butler*  
*John F. Richmond*


APPROVED BY THE BOARD OF COUNTY COMMISSIONERS OF GEAUGA COUNTY OHIO.  
Aug-6-1956-  
*Chas. C. Riley*  
*W. C. Barnes*  
*J. I. Hunt*

APPROVED BY THE COUNTY ENGINEER OF GEAUGA COUNTY OHIO.  
*J. C. Tomeroy* Feb 18, 1957

APPROVED BY THE ZONING BOARD OF CHESTER TOWNSHIP. MAY 9 1956  
*W. Halwan*  
*R. H. Lippman*  
*W. W. Miller*  
*George W. Painter*

Transferred August 10, 1956  
Wilma J. Knopf  
Received: August 10, 1956 at 11:35 A.M.  
Recorded: August 13, 1956 Vol 7 Page 51.  
Fee: 6.20  
*H. D. Hollenbeck, Recorder*  
*M. D. H., Deputy*

County Engineer Approval Recorded - Feb. 18, 1957  
*H. D. Hollenbeck, Recorder*  
*M. D. H., Deputy*

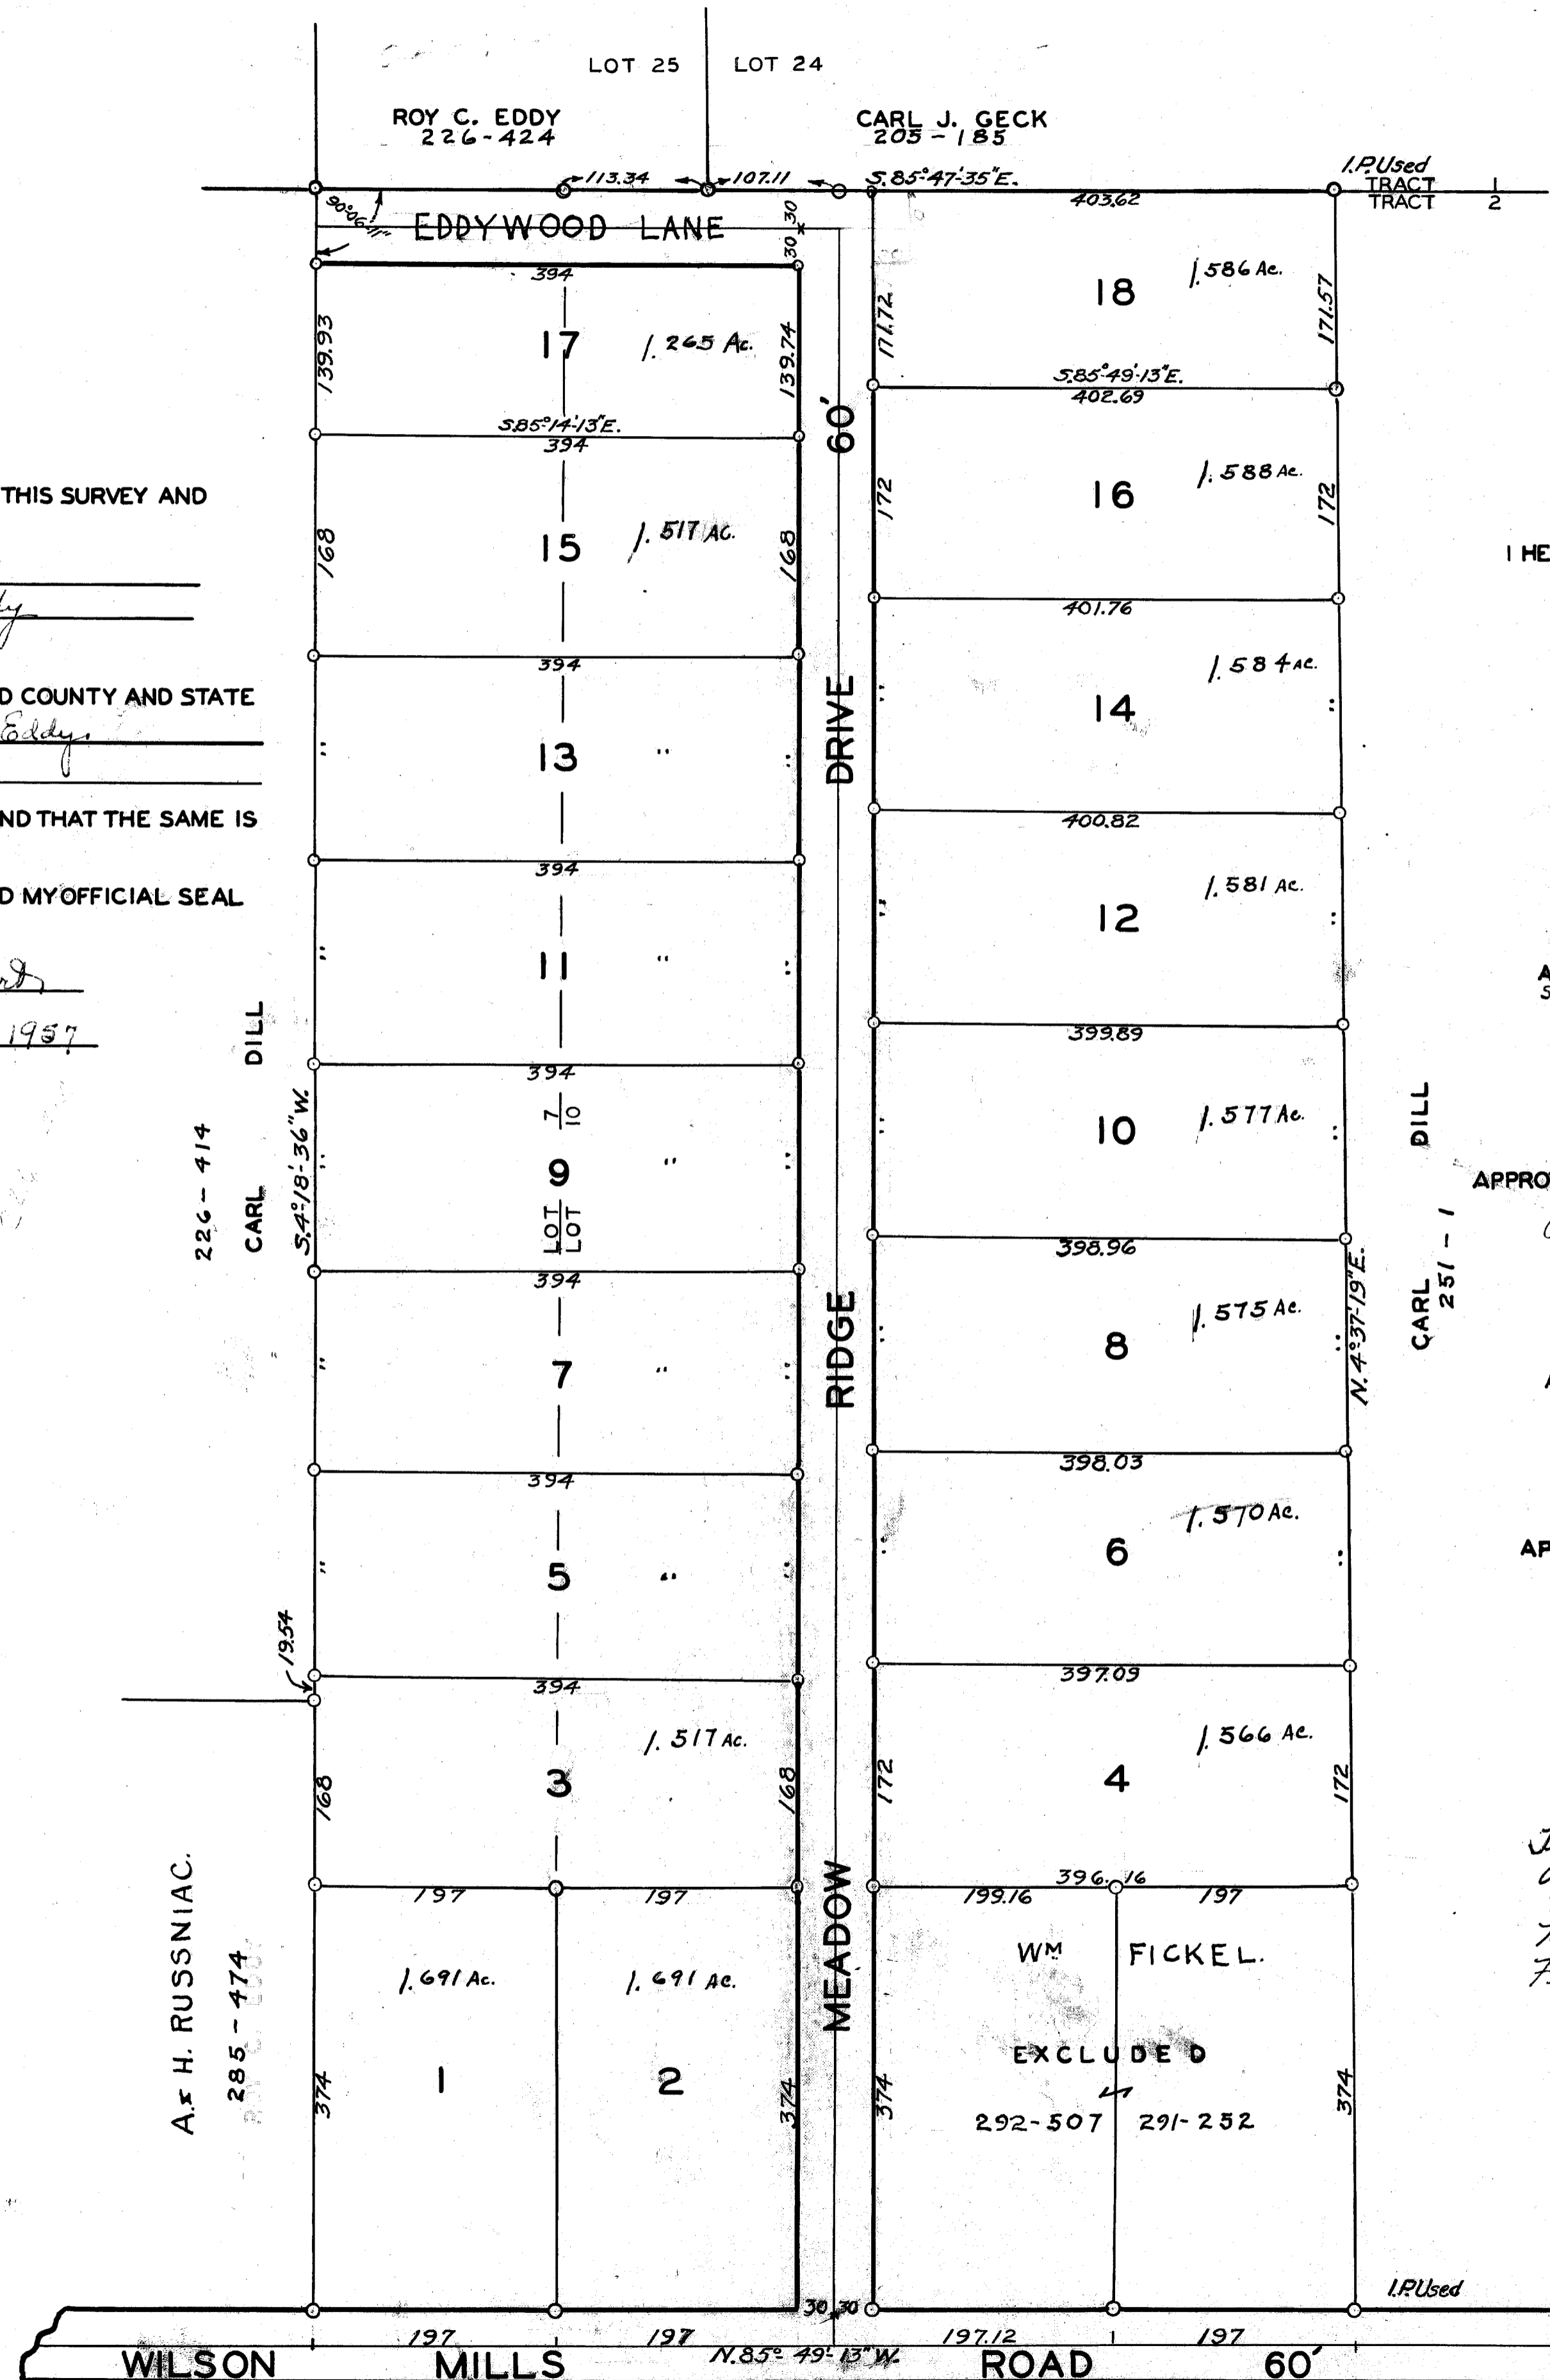

WE, THE UNDERSIGNED OWNERS OF THIS LAND, DO HEREBY ACCEPT THIS SURVEY AND DEDICATE THE PROPOSED ROADS TO PUBLIC USE.

*Charles E. Kochert*  
*Isabelle S. Kochert*  
*Roy C. Eddy*  
*Loretta D. Eddy*

STATE OF OHIO }  
COUNTY OF GEAUGA } S.S. BEFORE ME A NOTARY PUBLIC IN AND FOR SAID COUNTY AND STATE  
PERSONALLY APPEARED } *Roy C. Eddy and Loretta D. Eddy*

WHO ACKNOWLEDGED THAT THEY DID SIGN THE FOREGOING INSTRUMENT AND THAT THE SAME IS THEIR FREE ACT AND DEED.

IN WITNESS WHEREOF I HAVE HERETO SUBSCRIBED MY NAME AND AFFIXED MY OFFICIAL SEAL AT *Cherwelland* OHIO THIS *4<sup>th</sup>* DAY OF *June* 1956.

*Isabelle O. Kochert*  
NOTARY PUBLIC  
MY COMMISSION EXPIRES *June 20, 1957*

