

DEEP WOOD COLONY SUBDIVISION
 BEING PART OF ORIGINAL LOTS NO. 1 AND 12
 IN THE WEST DIVISION OF TRACT NO. 2 IN THE TOWN-
 SHIP OF RUSSELL, GEauga COUNTY, OHIO
 SCALE 1"=100'

MONUMENTS, WHERE FOUND OR SET AS INDICATED
 HEREON, DIMENSIONS ARE EXPRESSED IN FEET
 AND DECIMAL PARTS THEREOF, ALL OF WHICH
 I CERTIFY TO BE CORRECT.
 DATE: JAN 31, 1958

THE CW COURTNEY ENGINEERING CO.
 L. G. COURTNEY

H & E. STEPHENS
 VOL. 260 PG. 395 & VOL. 263 -
 PG. 451



DEEP WOOD
 COLONY INC.
 VOL. 9001,
 PAGE 608

B. DORER
 VOL. 205, PG. 619

J. & A. NICHOLS
 VOL. 101, PG. 333

ARDYS NICHOLS
 VOL. 208, PG. 424

I. C. ROHRMAN
 VOL. 233, PG. 541

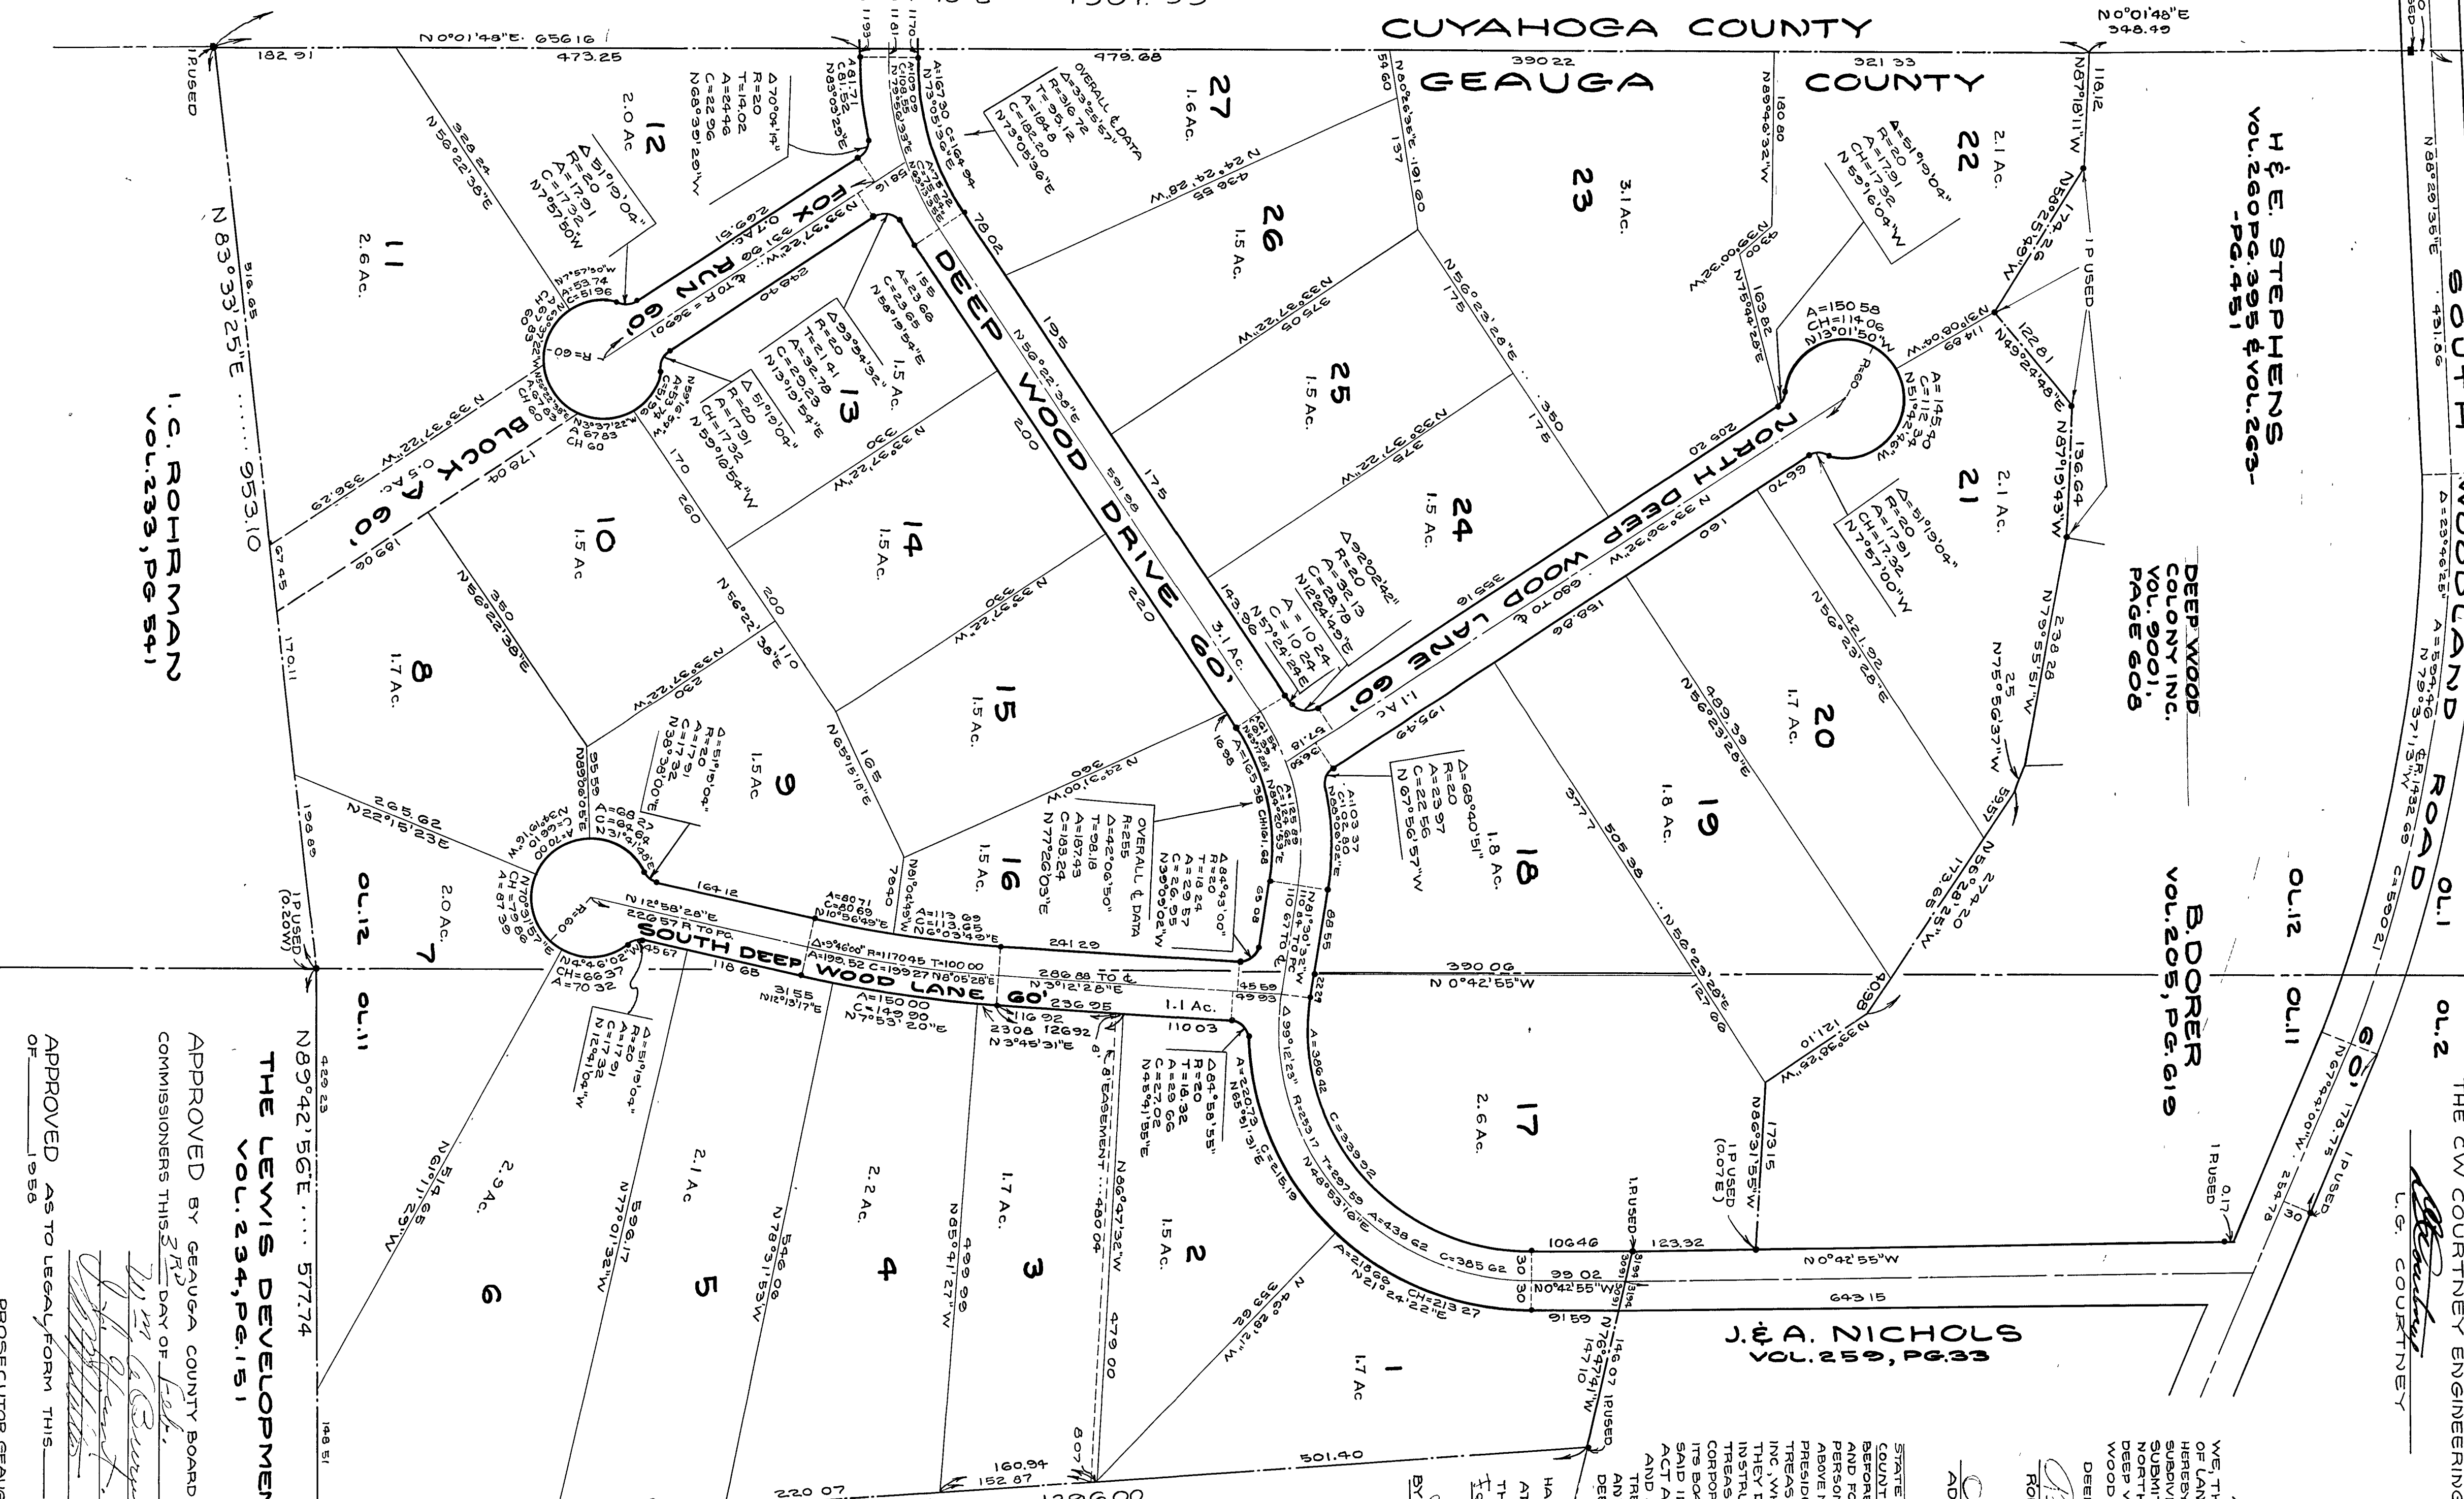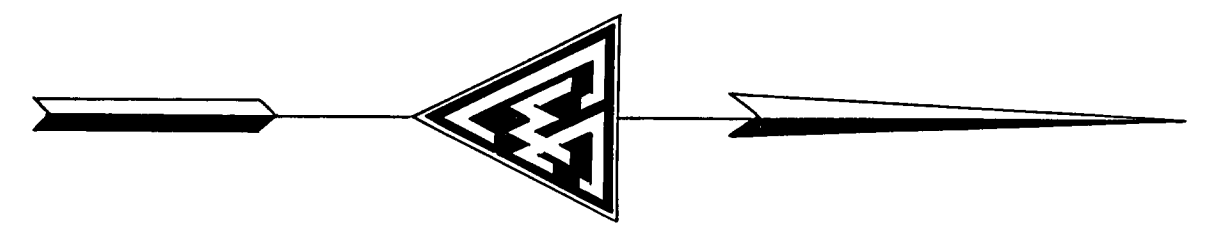

ACCEPTANCE
 WE, THE UNDERSIGNED OWNERS
 OF LAND SHOWN ON THIS PLAT,
 HEREBY ACCEPT THIS PLAT AND
 SUBDIVISION OF THE SAME, AND
 SUBMIT FOR PUBLIC DEDICATION
 NORTH DEEP WOOD LANE,
 DEEP WOOD DRIVE, SOUTH DEEP
 WOOD LANE AND FOX RUN
 DEEP WOOD COLONY, INC.
 ROBERT STERN, JR., PRES.
 Adele H. Stern, Treas.

STATE OF OHIO
 COUNTY OF GEauga, S.S.
 BEFORE ME, A NOTARY PUBLIC IN
 AND FOR SAID COUNTY AND STATE
 ABOVE NAMED, ROBERT STERN, JR.,
 PRESIDENT AND ADELE H. STERN,
 TREASURER OF DEEPWOOD COLONY
 INC. WHO KNOWLEDGED THAT
 THEY DID SIGN THE FOREGOING
 INSTRUMENT, IN BEHALF OF SAID
 CORPORATION, AND BY AUTHORITY OF
 ITS BOARD OF DIRECTORS, AND THAT
 SAID INSTRUMENT IS THEIR FREE
 ACT AND DEED, INDIVIDUALLY
 AND AS SUCH, PRESIDENT AND
 TREASURER, AND THE FREE
 AND CORPORATE ACT AND
 DEED OF DEEPWOOD COLONY INC.
 IN TESTIMONY WHEREOF
 I HAVE HEREUNTO SET MY
 HAND AND OFFICIAL SEAL
 AT WYANDOTTA, OHIO
 THIS 1st DAY OF
 FEB. 1958
 By *John A. Hanchey*
 NOTARY PUBLIC

THE LEWIS DEVELOPMENT CO
 VOL. 234, PG. 151

APPROVED BY GEauga COUNTY BOARD OF
 COMMISSIONERS THIS 3rd DAY OF Feb., 1958
 APPROVED AS TO LEGAL FORM THIS DAY
 OF 1958
 PROSECUTOR GEauga COUNTY

APPROVED AS TO ROADS THIS 3rd DAY OF Feb. 1958
 J. G. Prineas, ENGINEER GEauga COUNTY
 TRANSFERRED 3rd DAY OF 1958
 RECORDED FOR RECORD Feb 3 1958 AT 2:12 PM
 1958, IN VOL. 234, PAGE 3
 R. A. Hollenbeck, RECORDER

DEEP WOOD COLONY INC.
 VOL. 9001, PG 608
 N 0° 0' 48" E ... 1907.39

CUYAHOGA COUNTY
 GEauga COUNTY

1 P USED
 2 0 0 0
 100 0 0
 2 0 0 0
 100 0 0

1 P USED
 182 91
 N 83° 33' 25" E ... 953.10

N 89° 42' 56" E ... 577.74
 1 P USED

56,20 14