


DEMKO SUBDIVISION

BEING A SUBDIVISION OF PART OF LOT 3 SEC. II EAST SURVEY-CLARIDON TWP
GEAUGA COUNTY OHIO.

SCALE: 1"=60'

SEPTEMBER 1958

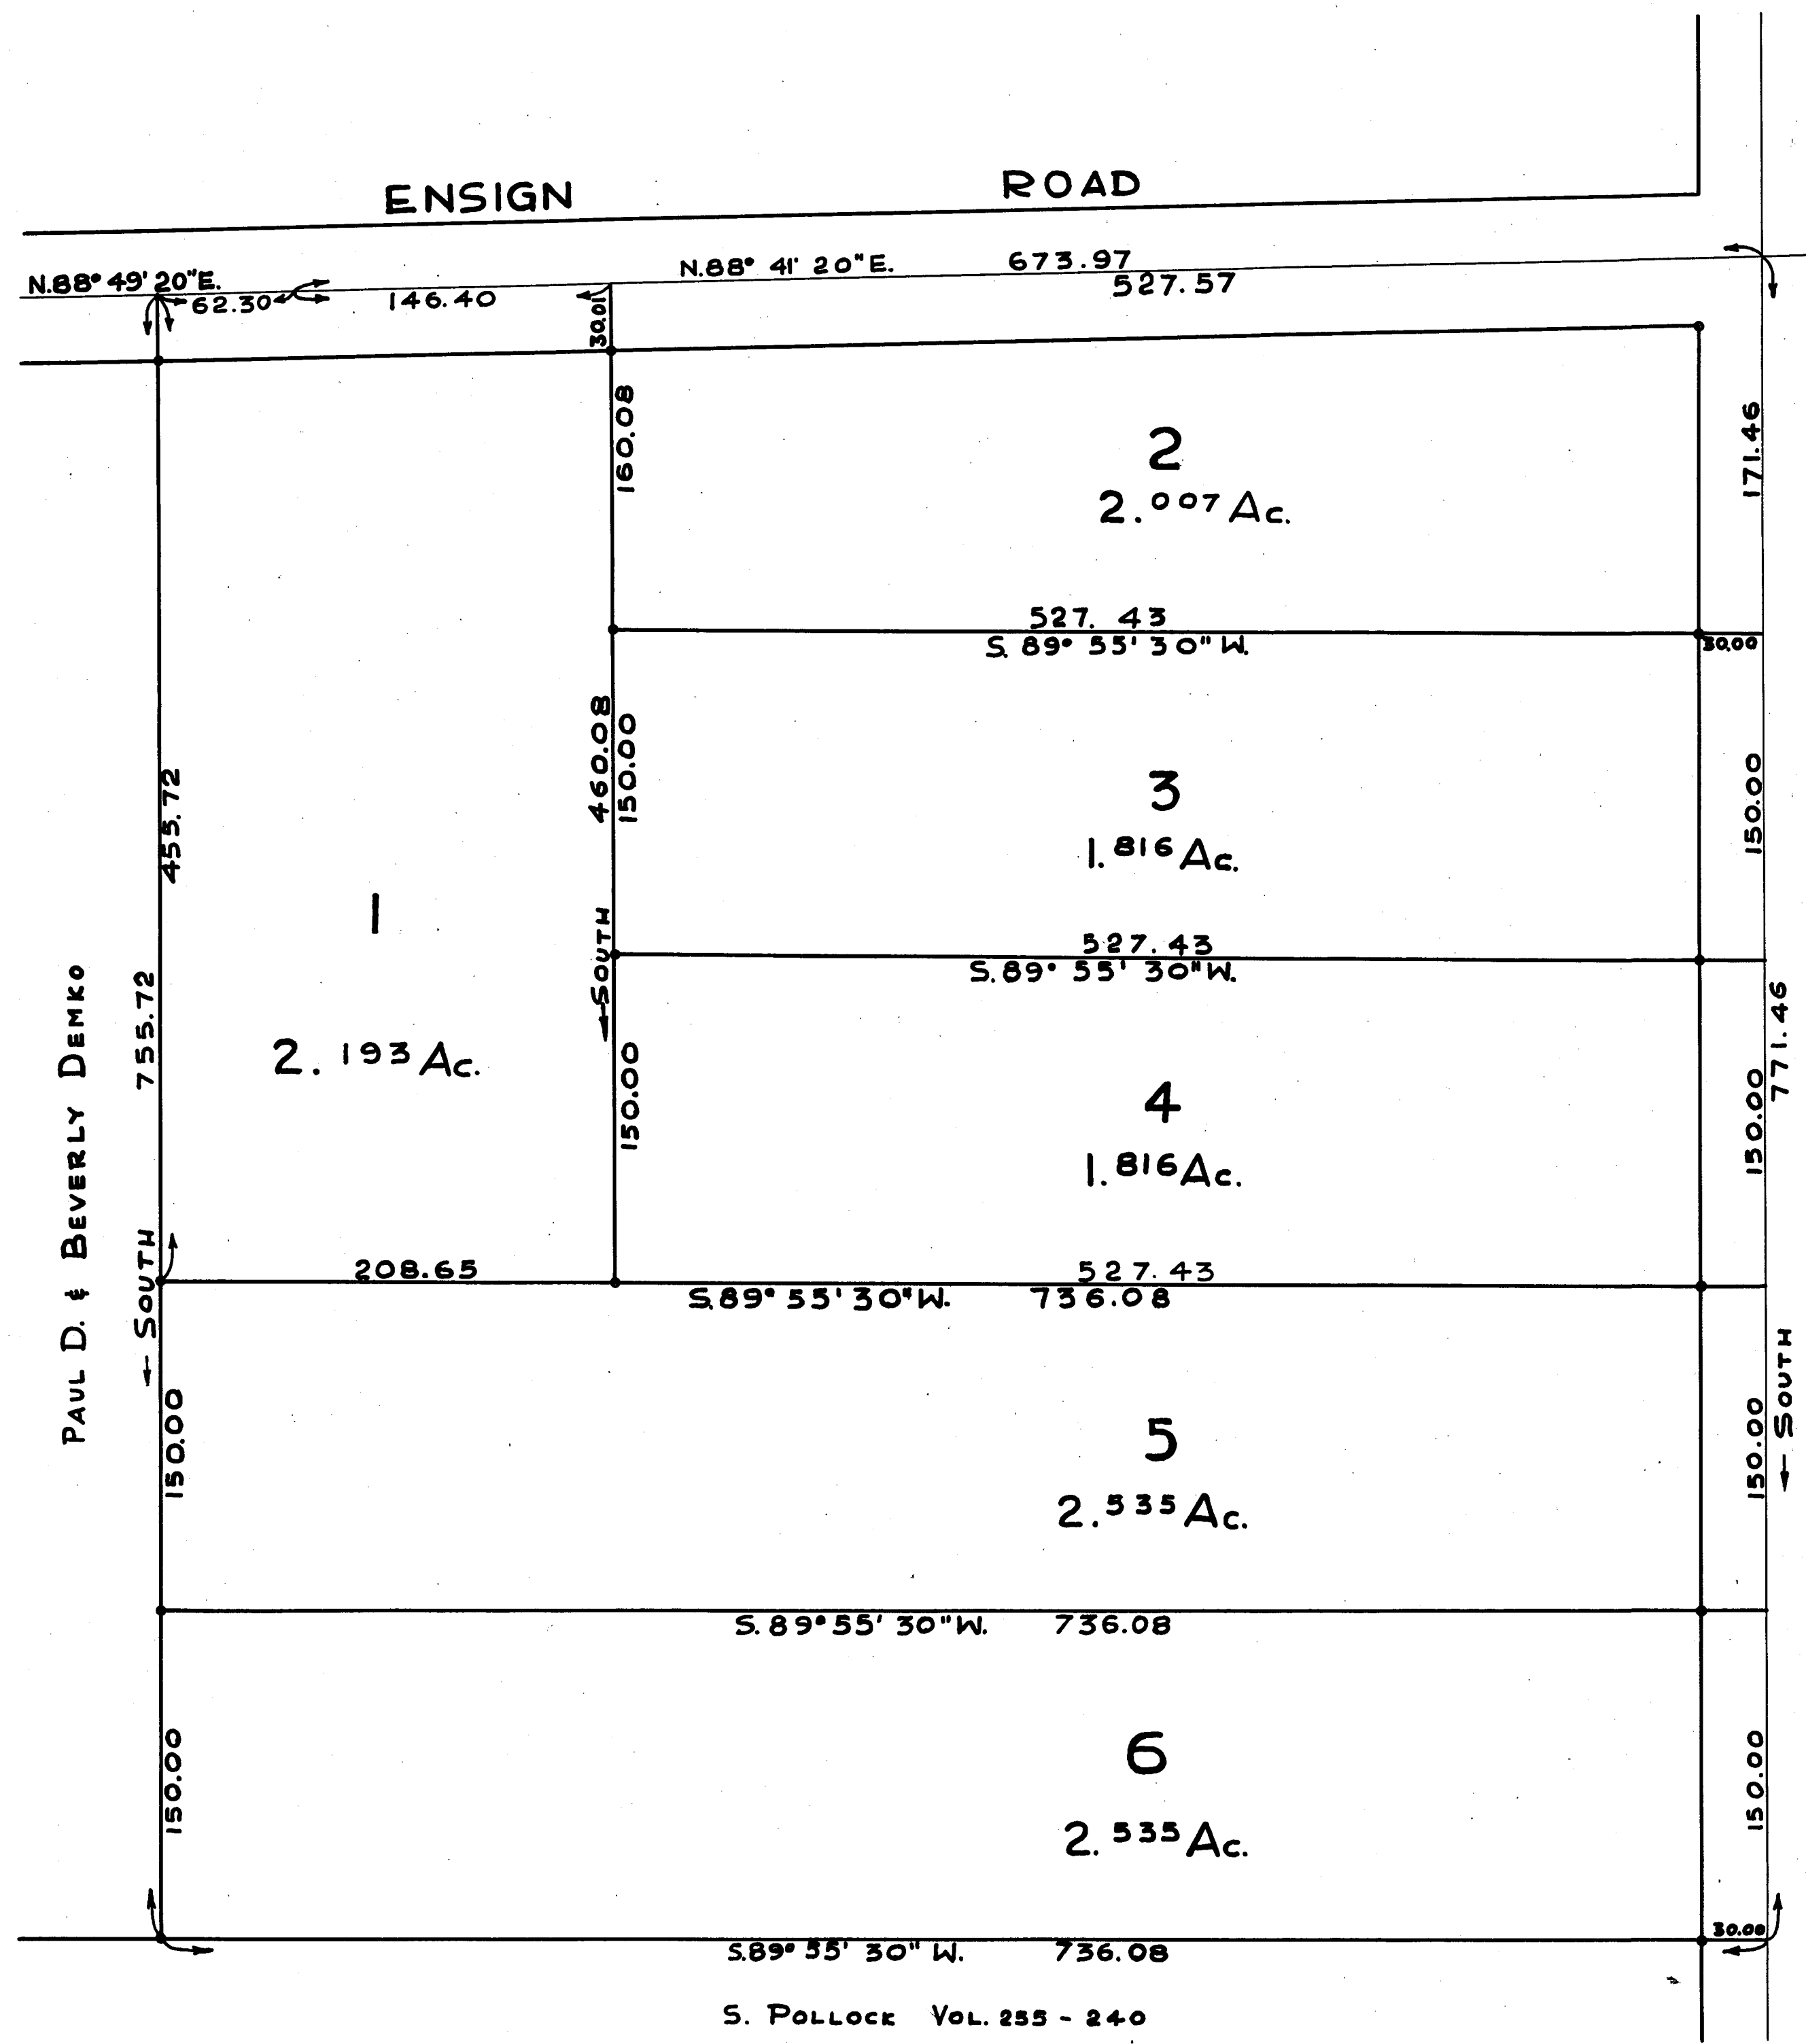

BE IT KNOWN THAT WE PAUL D. & BEVERLY DEMKO OWNERS AND PROPRIETORS OF THE LAND INDICATED ON THE ANNEXED PLAT HAVE CAUSED THE SAME TO BE ALLOTTED AND PLATTED AND DO HEREBY ACCEPT THE SAME.

IN WITNESS WHEREOF PAUL D. & BEVERLY DEMKO HAVE CAUSED THIS INSTRUMENT TO BE SUBSCRIBED IN THEIR NAME AT Chardon, OHIO THIS 15 DAY OF October, 1958

SIGNED AND ACKNOWLEDGED
IN THE PRESENCE OF:
WITNESS E. G. L. Bates
WITNESS Mary Ann Post
Paul D. Demko
Beverly M. Demko

STATE OF OHIO } ss. BEFORE ME A NOTARY PUBLIC IN AND FOR SAID COUNTY AND COUNTY OF _____ STATE PERSONALLY APPEARED THE ABOVE NAMED PAUL D. & BEVERLY DEMKO WHO ACKNOWLEDGED THAT THEY DID SIGN THE FOREGOING INSTRUMENT AND THAT THE SAME WAS THEIR FREE ACT AND DEED.

IN WITNESS WHEREOF I HEREBY AFFIX MY HAND AND MY OFFICIAL SEAL AT Chardon, OHIO, THIS 15 DAY OF October, 1958.

Frank H. Anderson
NOTARY PUBLIC Comm. Expires Aug. 19, 1959

APPROVED BY THE GEAUGA COUNTY BOARD OF COMMISSIONERS THIS 20 DAY OF Oct 1958
W. M. Burns J. I. Hunt J. M. Miller
APPROVED BY THE CLARIDON TOWNSHIP ZONING COMMISSION THIS 8 DAY OF OCTOBER 1958

K. E. Ostrosky, Chairman
APPROVED BY GEAUGA COUNTY HEALTH DEPARTMENT THIS 16 DAY OF OCTOBER 1958
Dennis C. Reader, Sanitarian
APPROVED BY CLARIDON TOWNSHIP TRUSTEES THIS _____ DAY OF _____ 1958

NOTE: DISTANCES ARE GIVEN IN FEET AND DECIMALS THEREOF.
DISTANCES AND ACREAGES ARE TO CENTERLINE OF ROAD.
TOTAL AREA PLATTED 12.902 ACRES.

WE CERTIFY THAT WE MADE THE SURVEY AND PLAT ANNEXED AND THAT THE COURSES, DISTANCES AND OTHER PARTICULARS ARE CORRECT.

Received for record at 2:11 PM, 1958
at 2:05 P.M.
Recorded at 2:41 PM, 1958 in
Vol 8 Page 32.
S. Pollock Recorder.
FULLERTON AND KERR
By C. S. Fullerton

Transferred Oct. 21, 1958
Wilma J. Strunk
Auditor.

NOTE: • - INDICATES IRON PIPE STAKE.