

MILLBROOK ESTATES SUBDIVISION No. 3

36
36A

BEING A SUBDIVISION OF 29.26 ACRES± SITUATED IN TOWNSHIP OF BAINBRIDGE; COUNTY OF GEauga; STATE OF OHIO - PART OF ORIG. LOTS 9 & 10 OF SAID TOWNSHIP

ACCEPTANCE:
WE, THE UNDERSIGNED OWNERS OF LAND SHOWN ON THIS PLAT, HEREBY ACCEPT THIS PLAT AND SUBDIVISION OF SAME AND SUBMIT FOR PUBLIC DEDICATION ROAD MILLBROOK DRIVE
1. Joseph M. Woodzell Celia R. Woodzell, 2. Merle E. Glick Helene Z. Glick
Her attorney in fact


NOTARY:

STATE OF OHIO } BEFORE ME A NOTARY PUBLIC IN AND FOR SAID STATE AND COUNTY PERSONALLY APPEARED THE AFORE NAMED: CELIA R. WOODZELL, AND HELENE Z. GLICK, WHO ACKNOWLEDGED
COUNTY OF } THE SIGNING OF THE FOREGOING INSTRUMENT TO BE THEIR FREE ACT AND DEED PERSONALLY IN WITNESS WHEREOF, I HAVE HERE UNTO SET MY HAND AND SEAL
AT ORANGE, OHIO THIS 26th DAY OF OCTOBER 1958

J. W. Schrade


J. W. SCHRADER, Notary Public
My Commission Expires Aug. 25, 1961

DATE OCTOBER 22, 1958
SCALE 1"=100'-0"

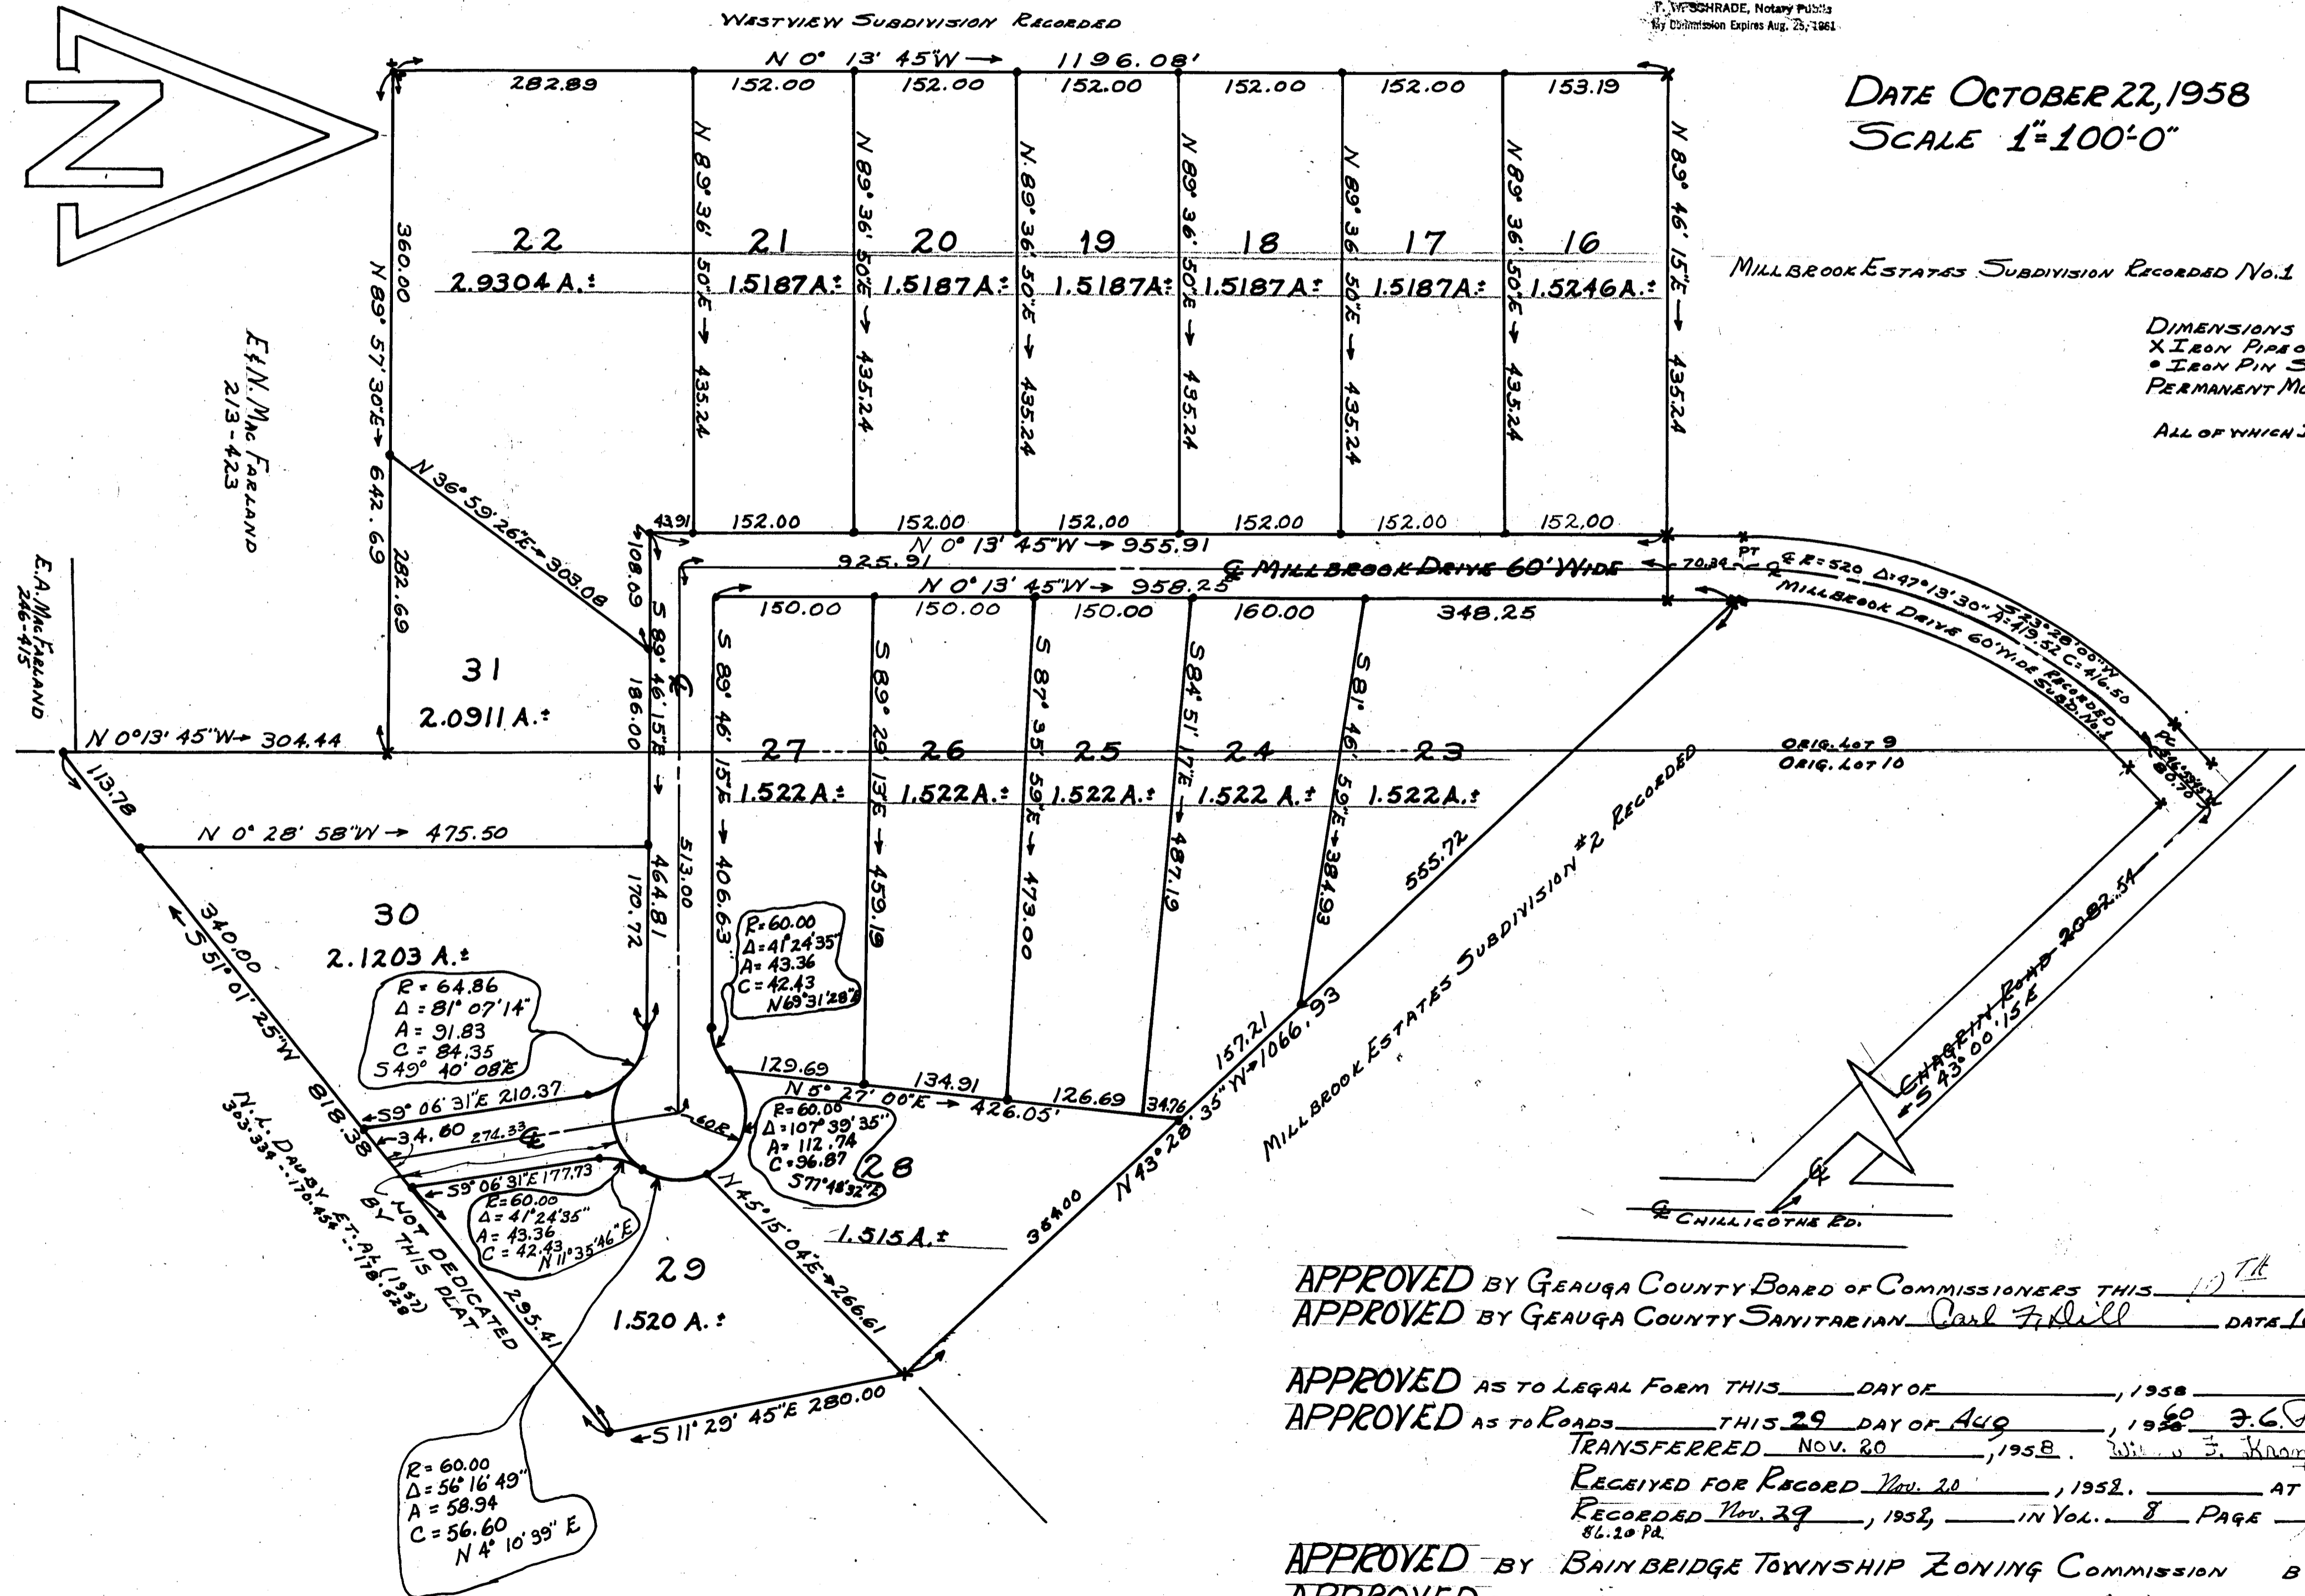

DIMENSIONS SHOWN ARE IN FEET OR DECIMALS THEREOF
X IRON PIPES FOUND & USED
• IRON PIN SET
PERMANENT MONUMENTS WERE SET AT ALL POINTS INDICATED HEREON
ALL OF WHICH I CERTIFY TO BE CORRECT

Robert J. Fitzgerald
ROBERT J. FITZGERALD
13100 MAPLELEAF DRIVE
GARFIELD HEIGHTS 25, OHIO

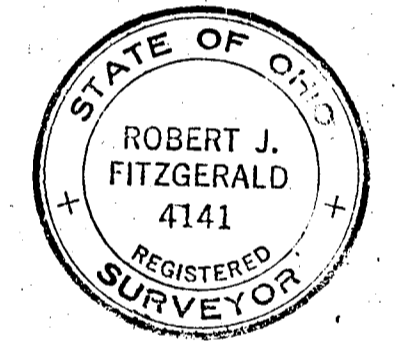

APPROVED BY GEauga COUNTY BOARD OF COMMISSIONERS THIS 10th DAY OF November, 1958
APPROVED BY GEauga COUNTY SANITARIAN Carl Fickell DATE 10-27-58
APPROVED AS TO LEGAL FORM THIS _____ DAY OF _____, 1958
APPROVED AS TO ROADS THIS 29 DAY OF Aug, 1960 F. C. Pomeroy ENGINEER GEauga COUNTY
W. J. Knapp AUDITOR
RECEIVED FOR RECORD Nov. 20, 1958, AT 8:49 P. M.
RECORDED Nov. 29, 1958, IN Vol. 8 PAGE 36 RECORDER H. W. Hollenbeck, Recorder
M. S. Dep.
APPROVED BY BAINBRIDGE TOWNSHIP ZONING COMMISSION BY Fred Linker DATE 10/25/58
APPROVED BY _____ BY _____ DATE _____

RECEIVED FOR ROAD APPROVAL: Aug 29, 1960 at 2:21 P.M.
Recorded Aug 30 1960, Vol. 8, page 36A
H. W. Hollenbeck, Recorder

8-36A
-36